

Exhibit G

(Diagram of Premise: Floor plans, security cameras, dimensions)


**SINGLE-TRACT
DESIGN**
LLC
1001 S. GARDNER
GRANDVIEW, CO 80047
(877) 551-1882

RM Concepts, Tabernash Facility
60 Fourth St. Tabernash,
Grand County, CO


DATE: 10/11/16
PROJECT: RM-16-046

Scale	1/4" = 1'-0"
Project Number	RM-16-046
Issue Date	
Drawn By	
Author	
Checked By	
Checker	

A2

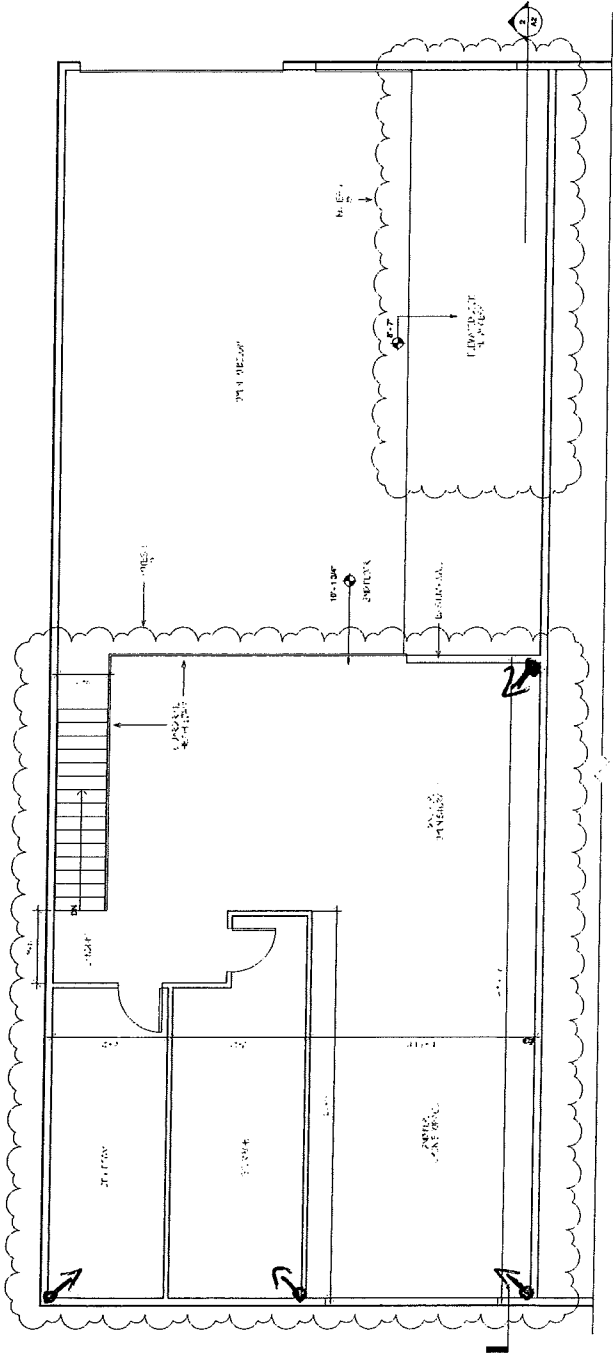

① Second Floor
1/4" = 1'-0"

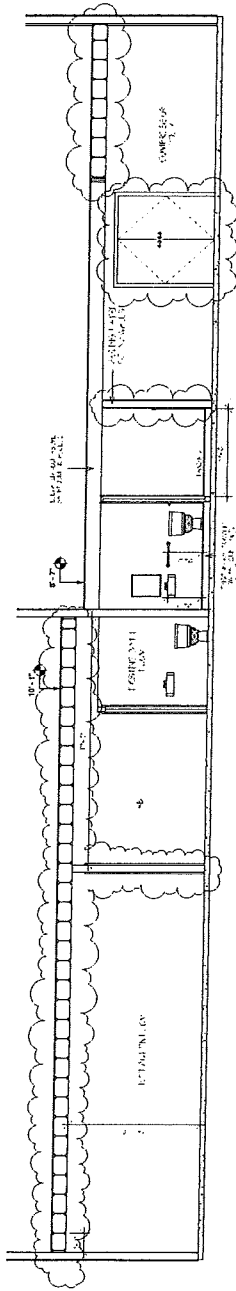

② Station 1 Copy 1
1/4" = 1'-0"

NOTES:
1. This drawing shall be used in conjunction with the other drawings in this set.
2. All work shall be done in accordance with the specifications and standards of the Grand County Health Department.
↑ CAMERA LOCATION AND DIRECTION

SINGLE-TRACI DESIGN LLC
 LEVIN BRONKHORST GARDIN@SMAIL.COM
 (970) 591-1480


RM Concepts, Tabernash Facility
 60 Fourth St. Tabernash, Grand County, CO

DESIGN: [unclear]
 PROJECT NUMBER: [unclear]
 DATE: [unclear]

First Floor Plan	
Scale: 1/4" = 1'-0"	Project Number: [unclear]
Date: [unclear]	Issue Date: [unclear]
Drawn by: JB	Checked by: [unclear]
A1	

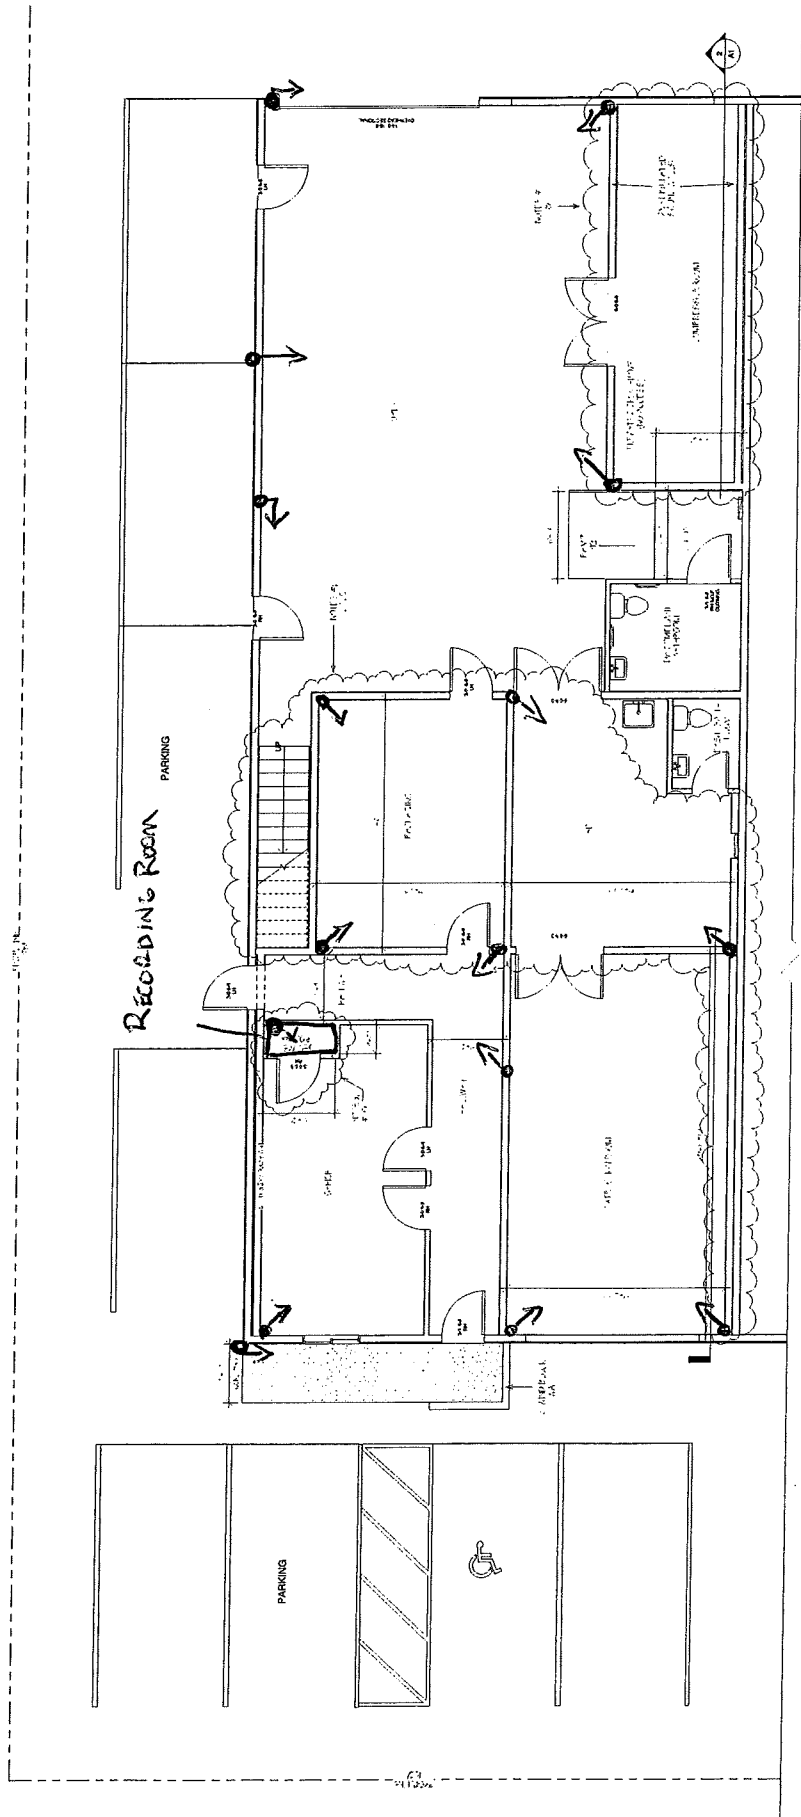

NOTES:
 1. All work shall be in accordance with the approved plans and specifications.
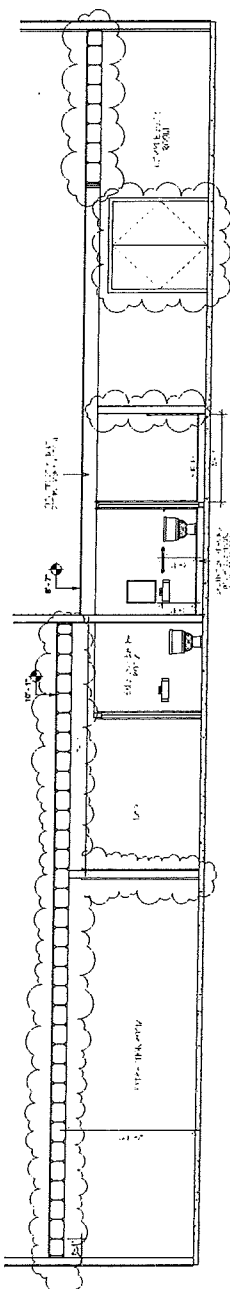

① First Floor
 1/4" = 1'-0"

② Section 1
 1/4" = 1'-0"

↕ = CAMERA LOCATION AND DIRECTION