
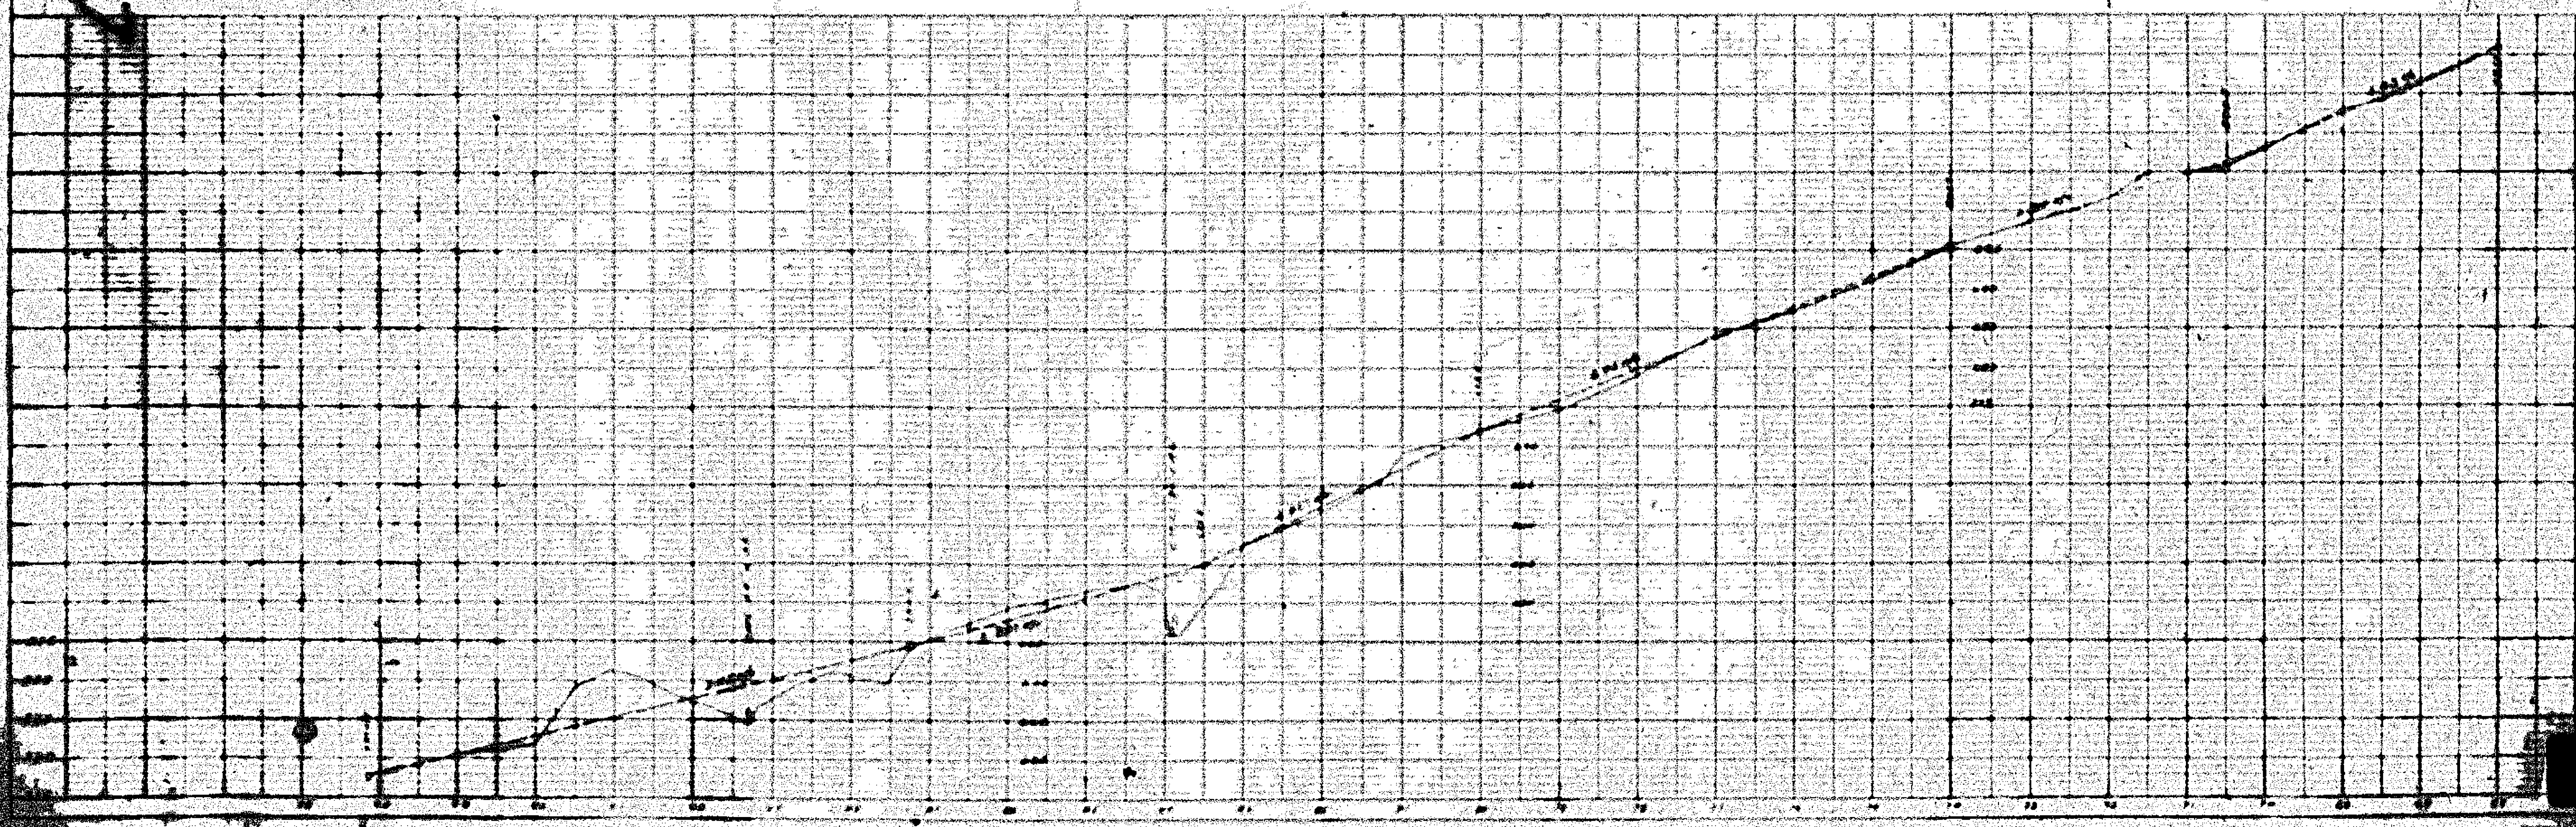


WILLIAMS FORK ROAD

IN
SEGS 19 & 30, T.1N, R.78W

SHEET NO. 2

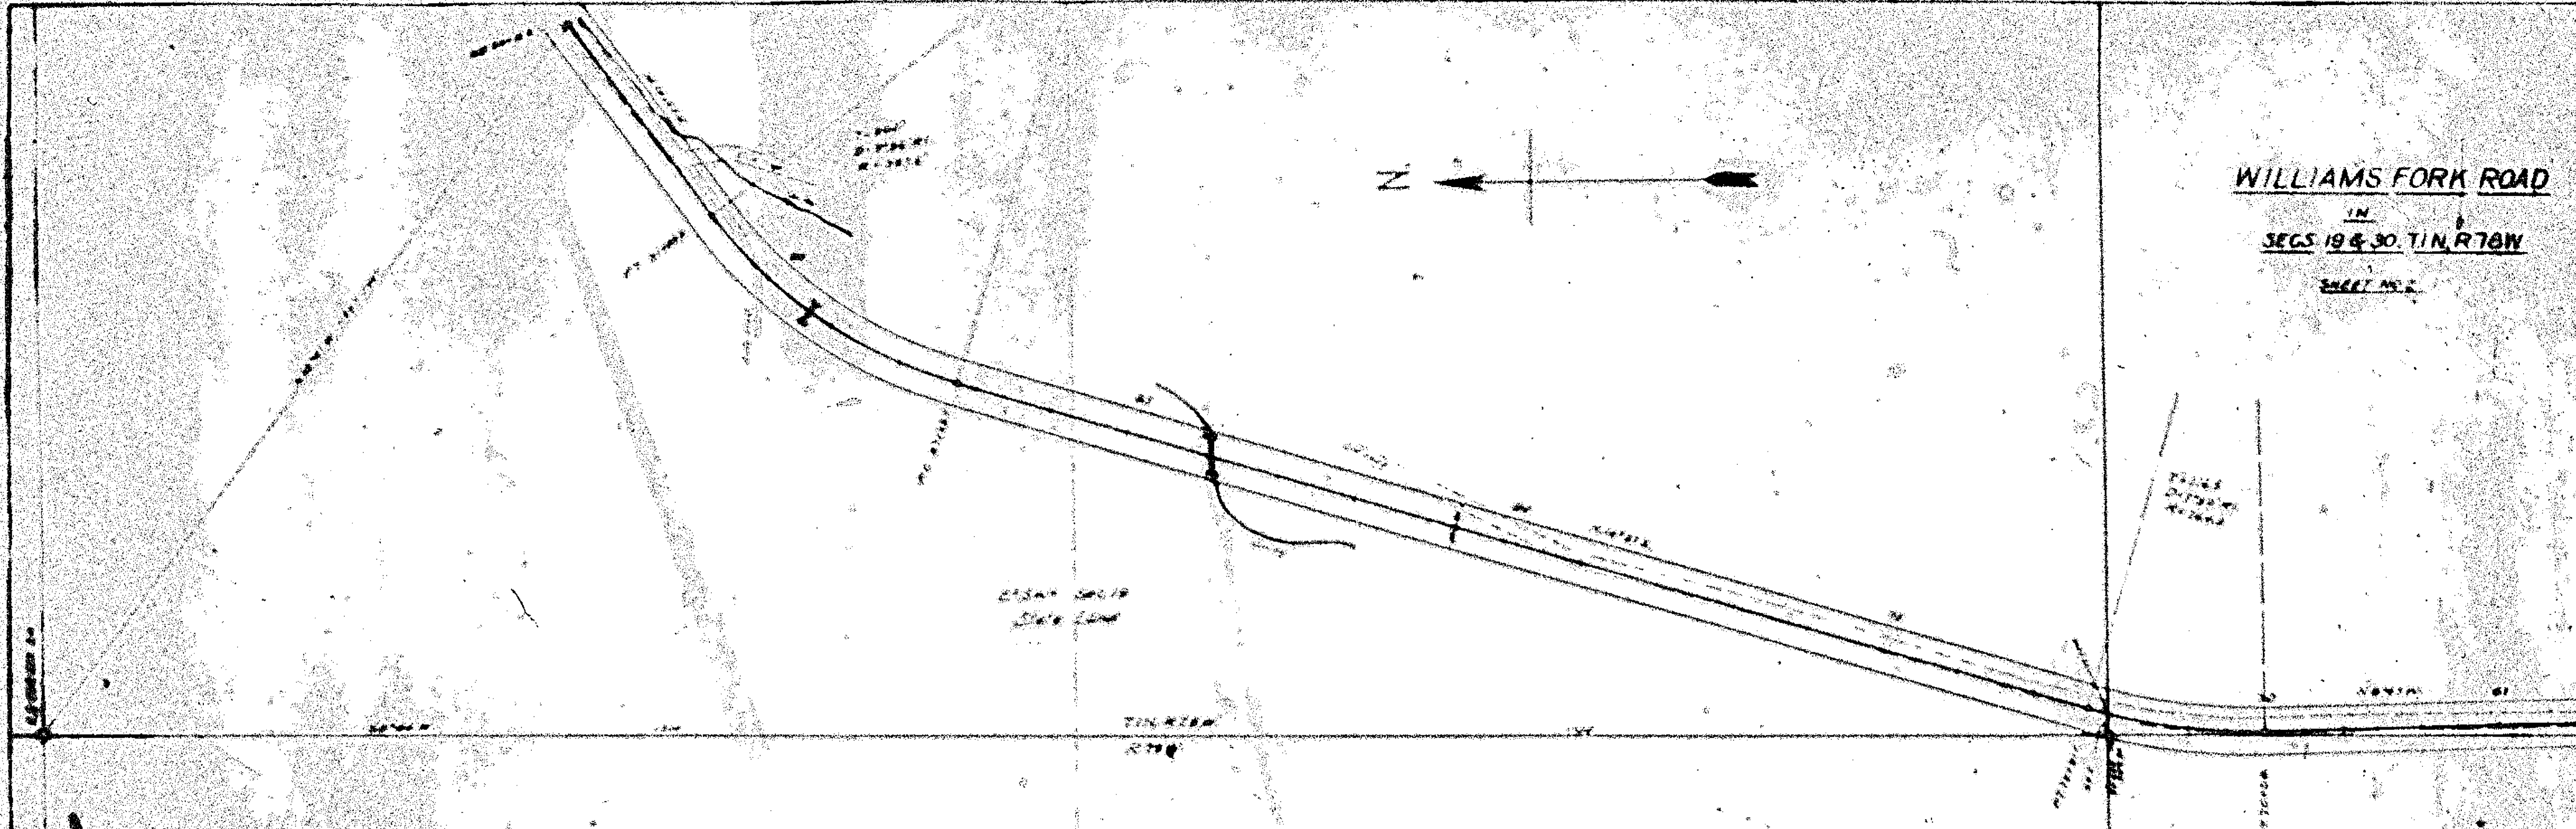

PLANET DRAWING BOARD