


DATE
 Frankl Huntington April 1912

PLAN
 BY FRANKL HUNTINGTON
 CHECKED BY W. W. WOOD
 NOTE BOOK
 NO. 101

Sheet No. 2

DATE
 Frankl Huntington April 1912

PROFILE
 BY FRANKL HUNTINGTON
 CHECKED BY W. W. WOOD
 NOTE BOOK
 NO. 101

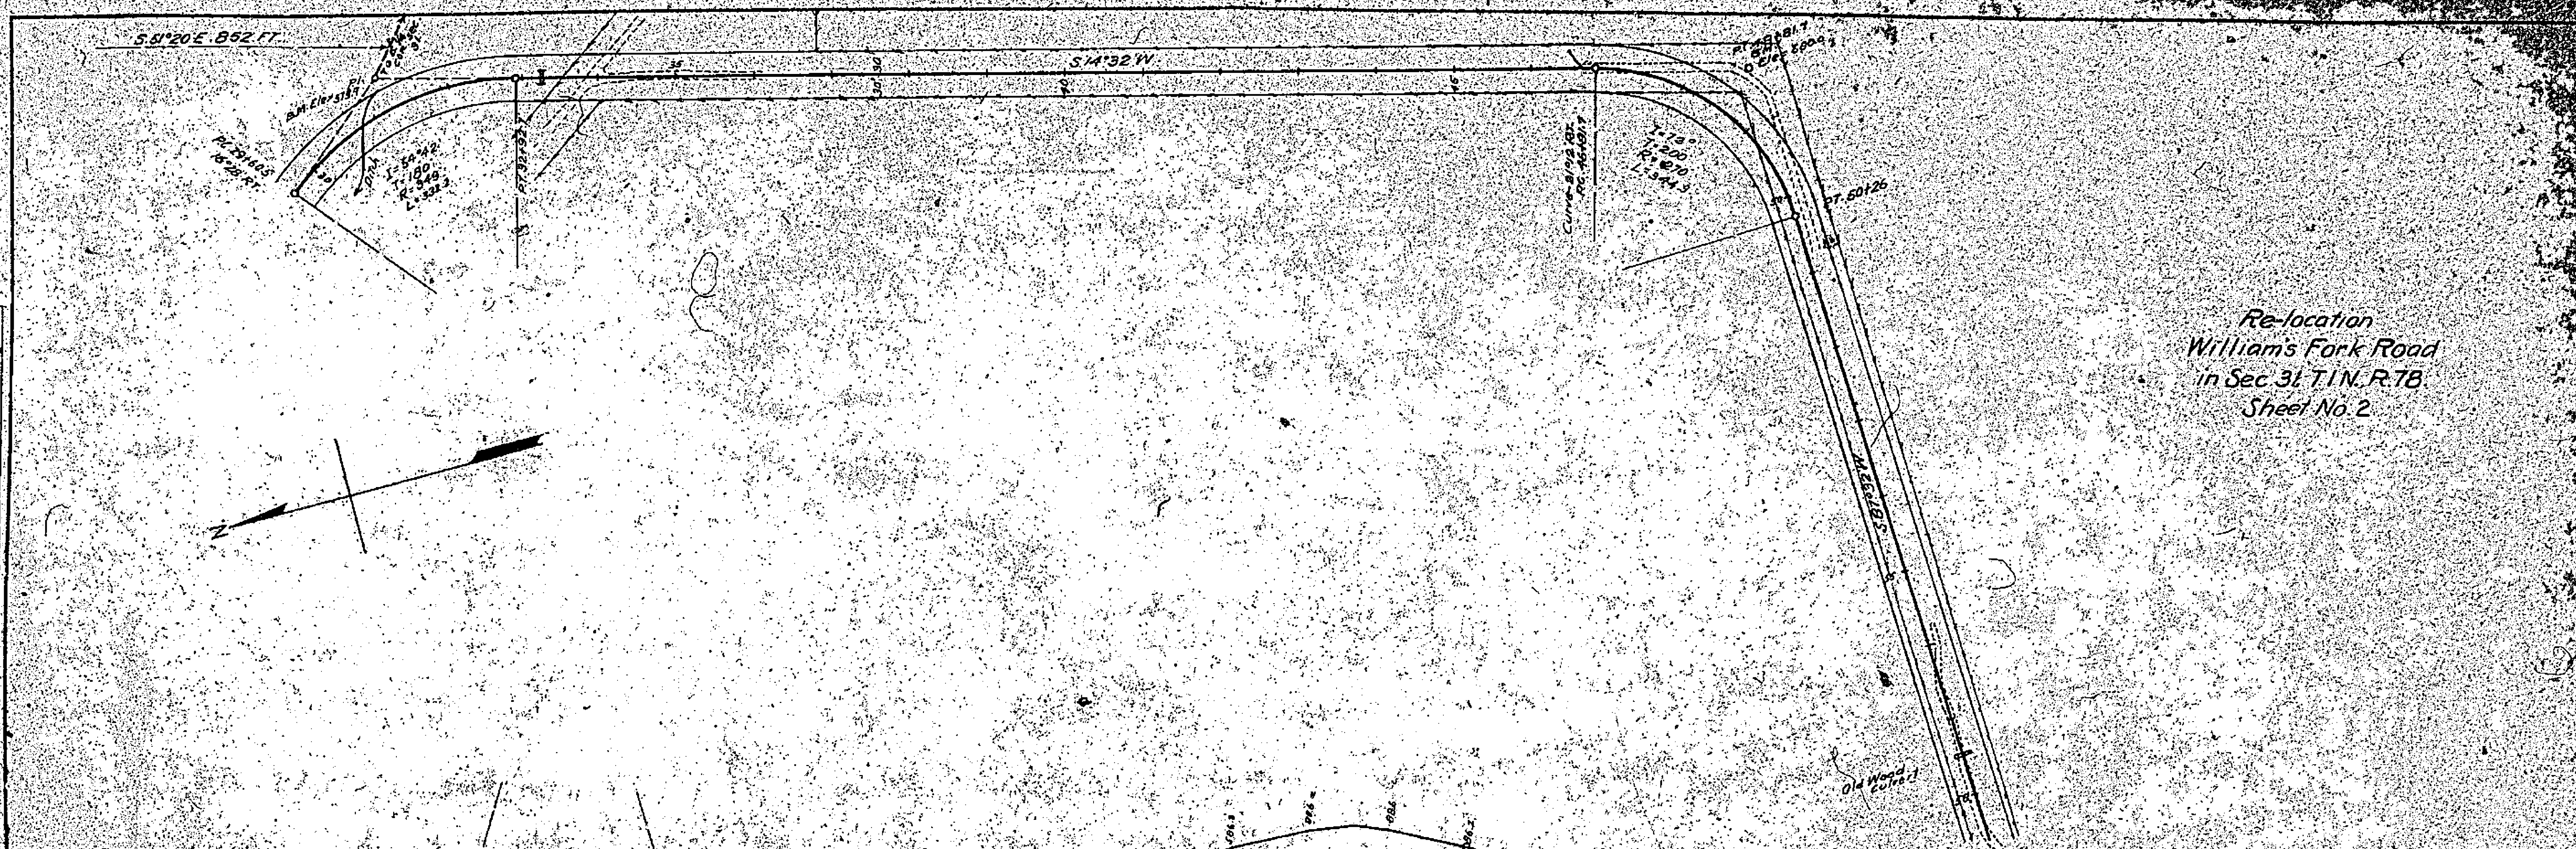

Re-location
 Williams Fork Road
 in Sec. 31, T. 1 N., R. 7 B.
 Sheet No. 2

