





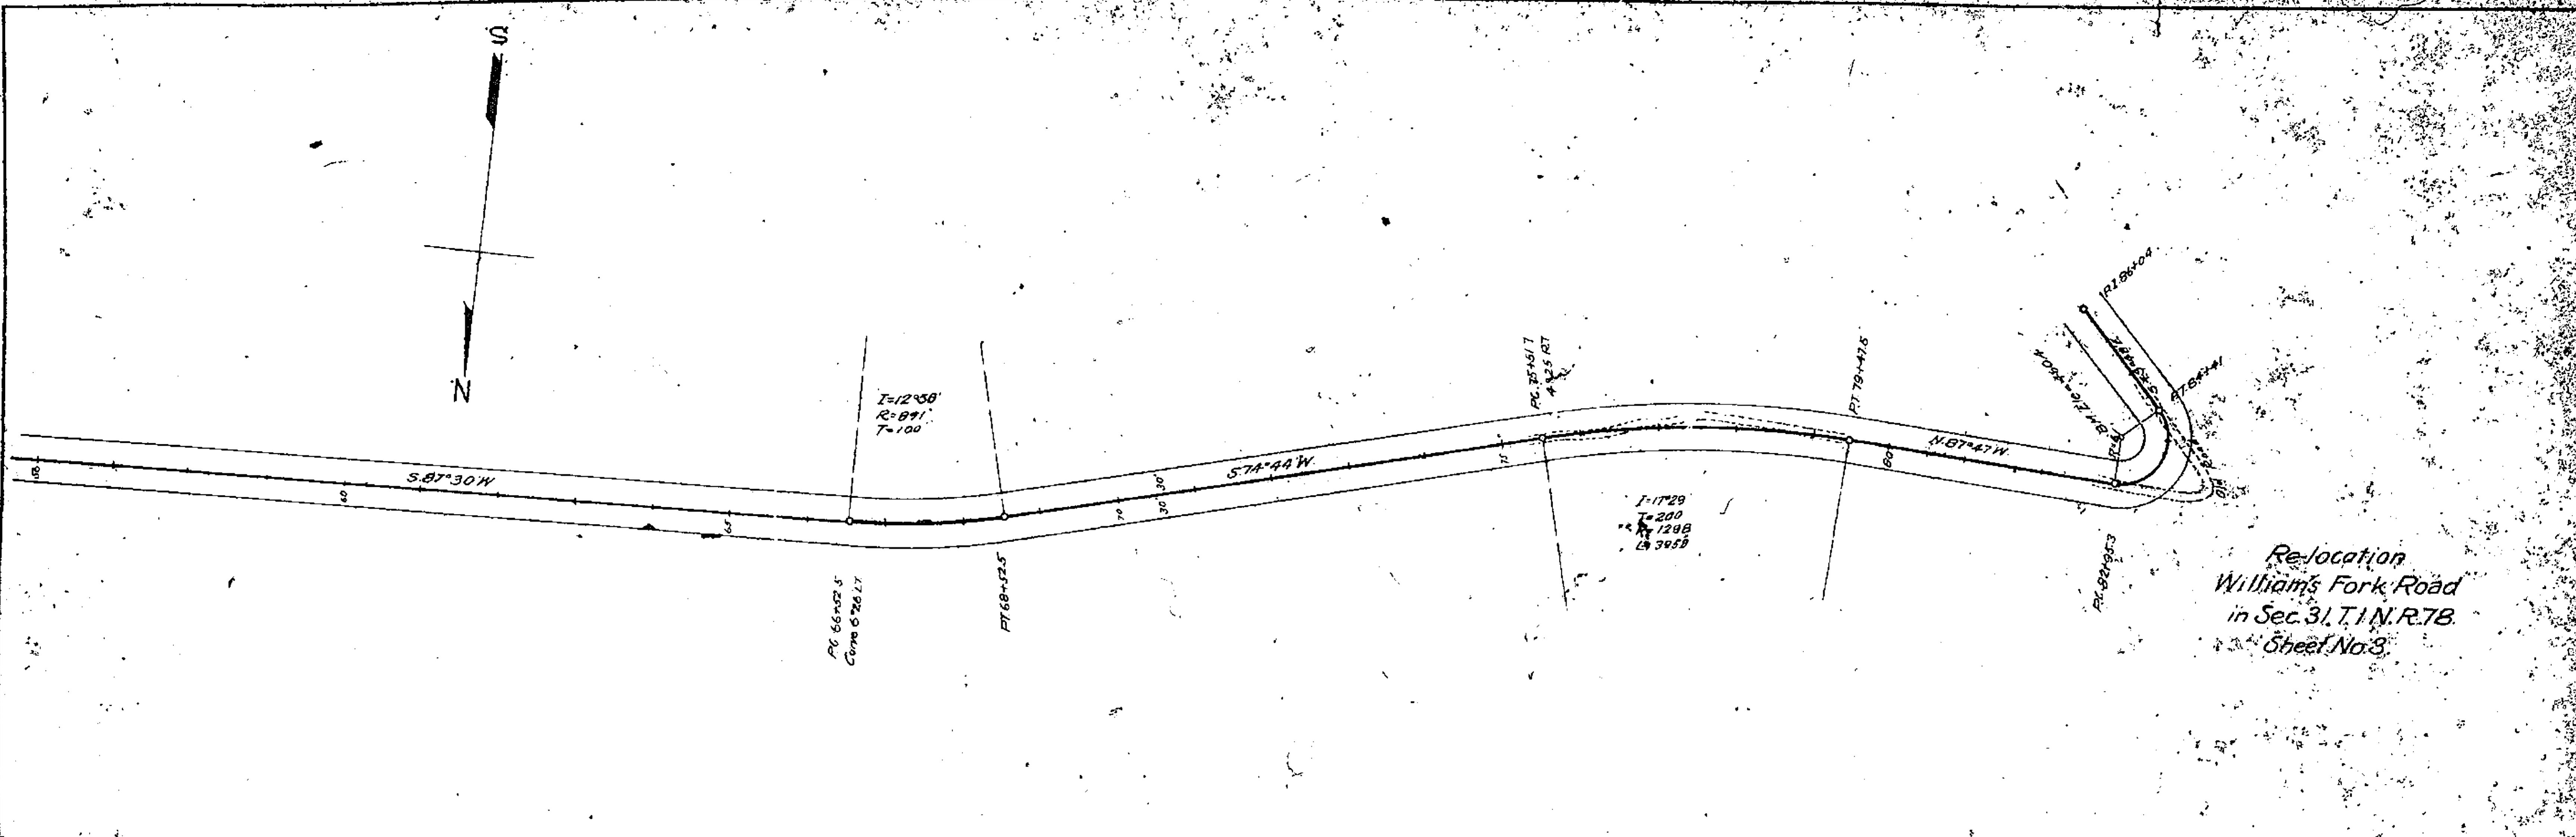

Re-location
 Williams Fork Road
 in Sec. 31, T. 1 N., R. 78 W.
 Sheet No. 3

