

PLAN
Scale 1" = 100' (approx)

Sheet No 2


Franklin, Missouri
1912

S 41° 20' E 1952.57'

S 41° 20' E 1952.57'

PT 501.26

Re-location
William's Fork Road
in Sec 31, T.1N., R.7E.
Sheet No 2

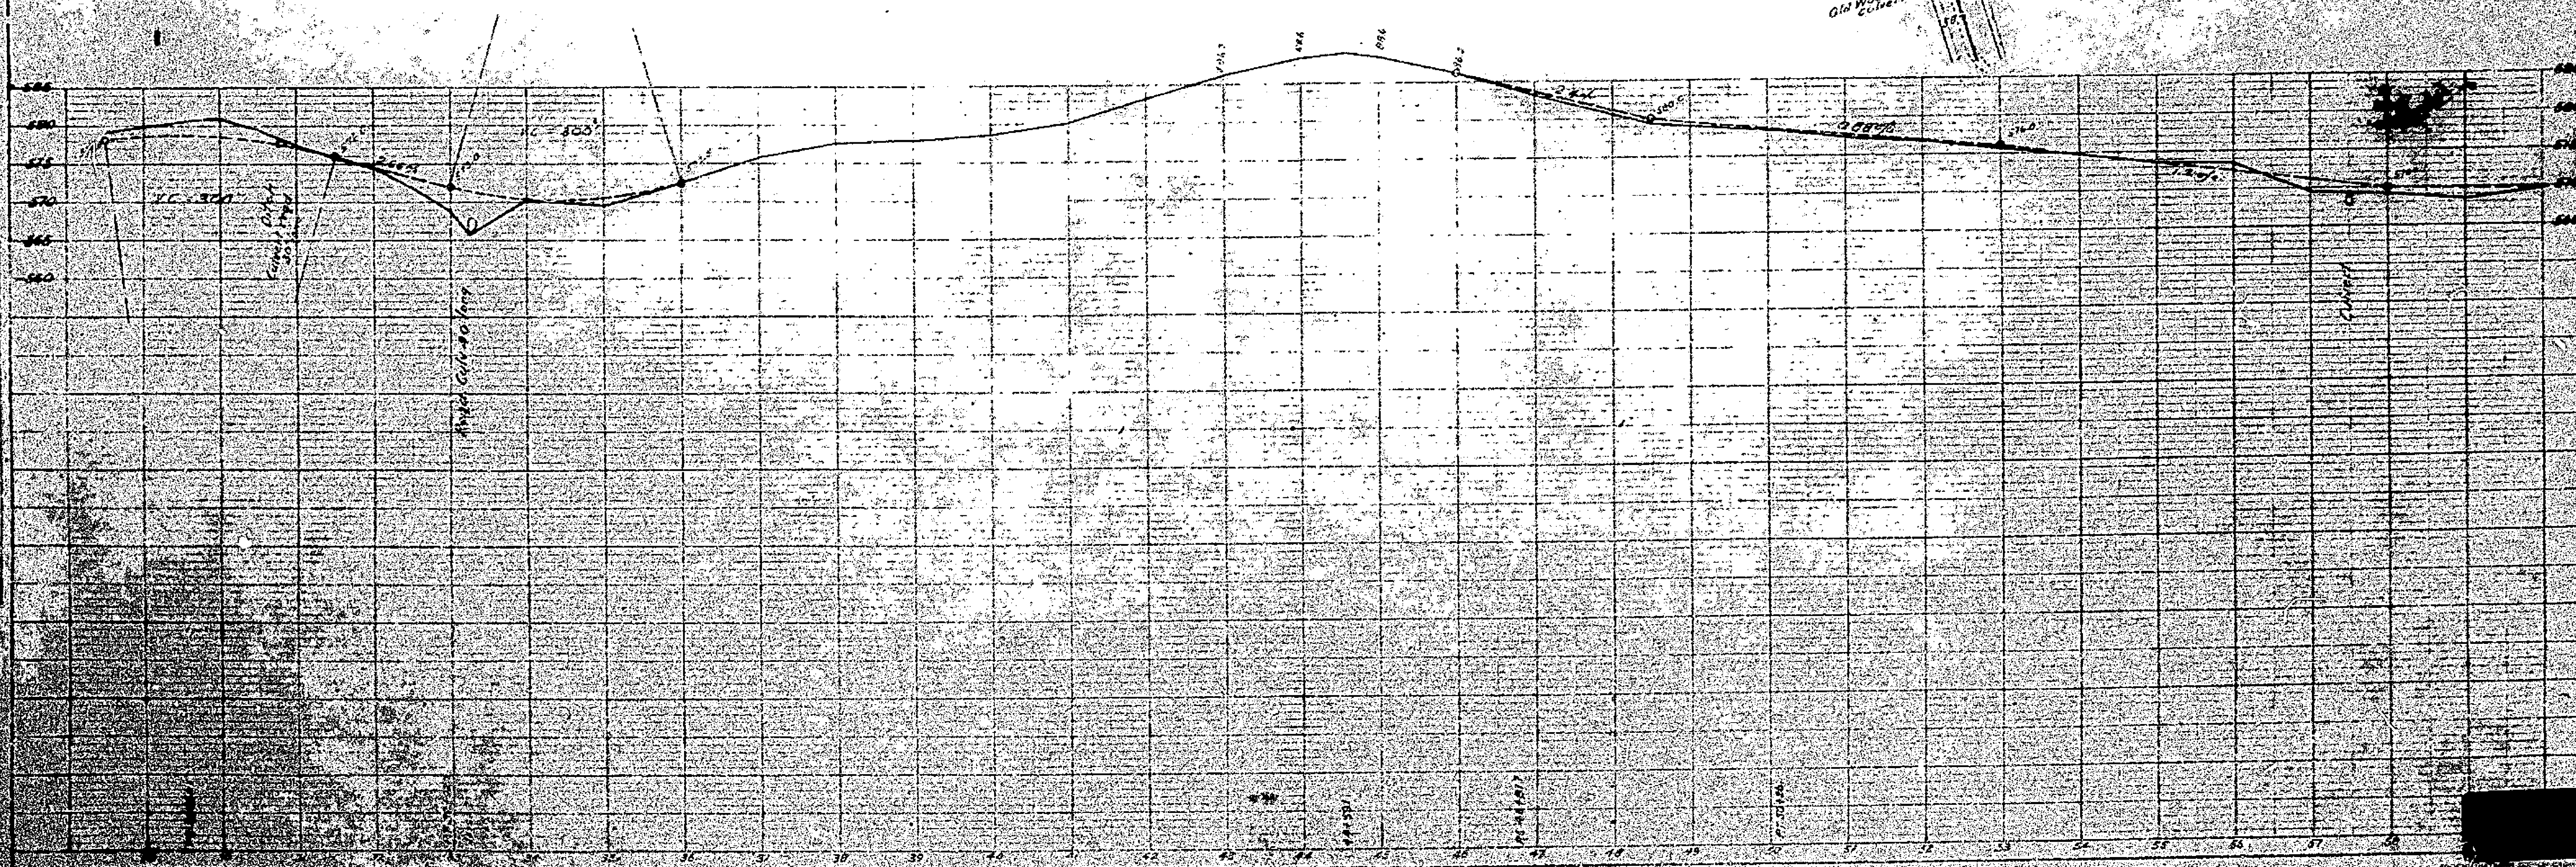

Proposed
Grade

Existing
Ground

Gut Wood
Culvert

