

0927-26

T. 5 N., R. 82 W.,  
S. 1/4 SEC. 26

TAX DISTRICT: 10  
SCHOOL DISTRICT:

Adjoining  
T. 5 N., R. 82 W.  
N. 1/4 SEC. 26  
0927-26

# GRAND COUNTY


Drawn By	DATE	
Checked By	DATE	
REVISED		
Date	By	Remarks
7/82	SK	Not Assessed
5/83	SK	Assessed
2-91	SK	Assessed
3-97	SK	UPDATE



GRAND COUNTY  
Location Map


6	5	4	3	2	1
7	8	9	10	11	12
13	14	15	16	17	18
19	20	21	22	23	24
25	26	27	28	29	30
31	32	33	34	35	36

Adjoining  
T. 5 N., R. 82 W.  
SEC. 25  
0927-25

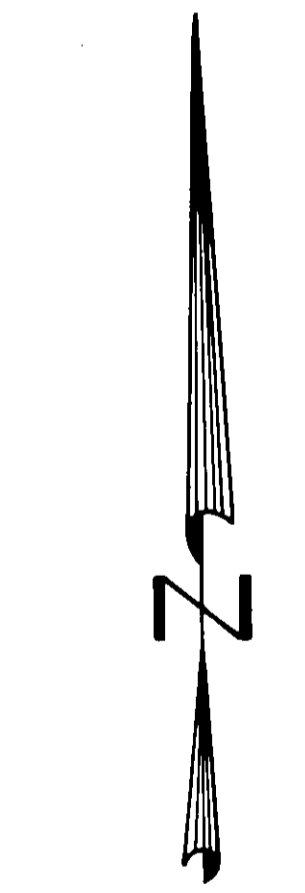

Scale: 1" = 200'

WARNING:  
This map is for assessment purposes only. It is not necessarily accurate by surveying standards. Do not use for legal conveyance.

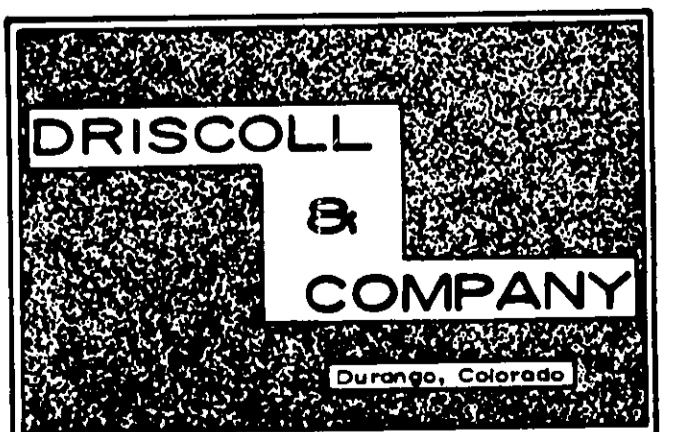

Adjoining  
T. 5 N., R. 82 W.  
0927

Adjoining  
T. 5 N., R. 82 W.  
0927

T. 5 N., R. 82 W.,  
S. 3/4 SEC. 26  
0927-26

Last metes and bounds parcel number used is 005