


GRAND COUNTY


| | | | |
|------------|-----------------|--------------------------|--|
| DRAWN BY | <i>R. L. L.</i> | DATE | |
| CHECKED BY | | DATE | |
| REVISED | | | |
| Date | By | Remarks | |
| 8-07 | J. L. | SP07-078 1185-303-07-035 | |
| | | | |
| | | | |
| | | | |
| | | | |
| | | | |
| | | | |

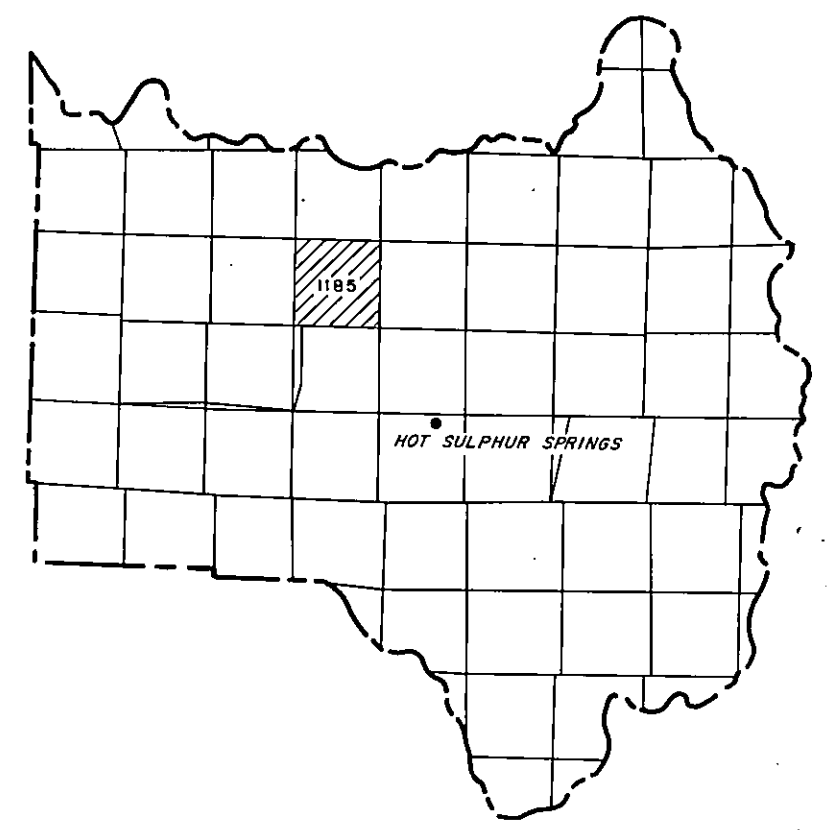

GRAND COUNTY
Location Map



| | | | | | |
|----|----|----|----|----|----|
| 6 | 5 | 4 | 3 | 2 | 1 |
| 7 | 8 | 9 | 10 | 11 | 12 |
| 13 | 14 | 15 | 16 | 17 | 18 |
| 19 | 20 | 21 | 22 | 23 | 24 |
| 25 | 26 | 27 | 28 | 29 | 30 |
| 31 | 32 | 33 | 34 | 35 | 36 |

Adjoining
T. 3 N., R. 79 W.
1185-30

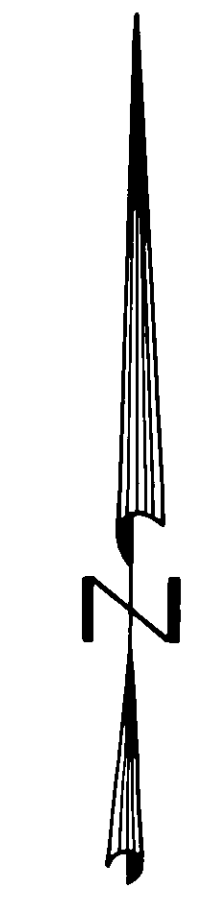

Scale: 1" = 200'

WARNING:
This map is for assessment purposes only. It is not necessarily accurate by surveying standards. Do not use for legal conveyance.

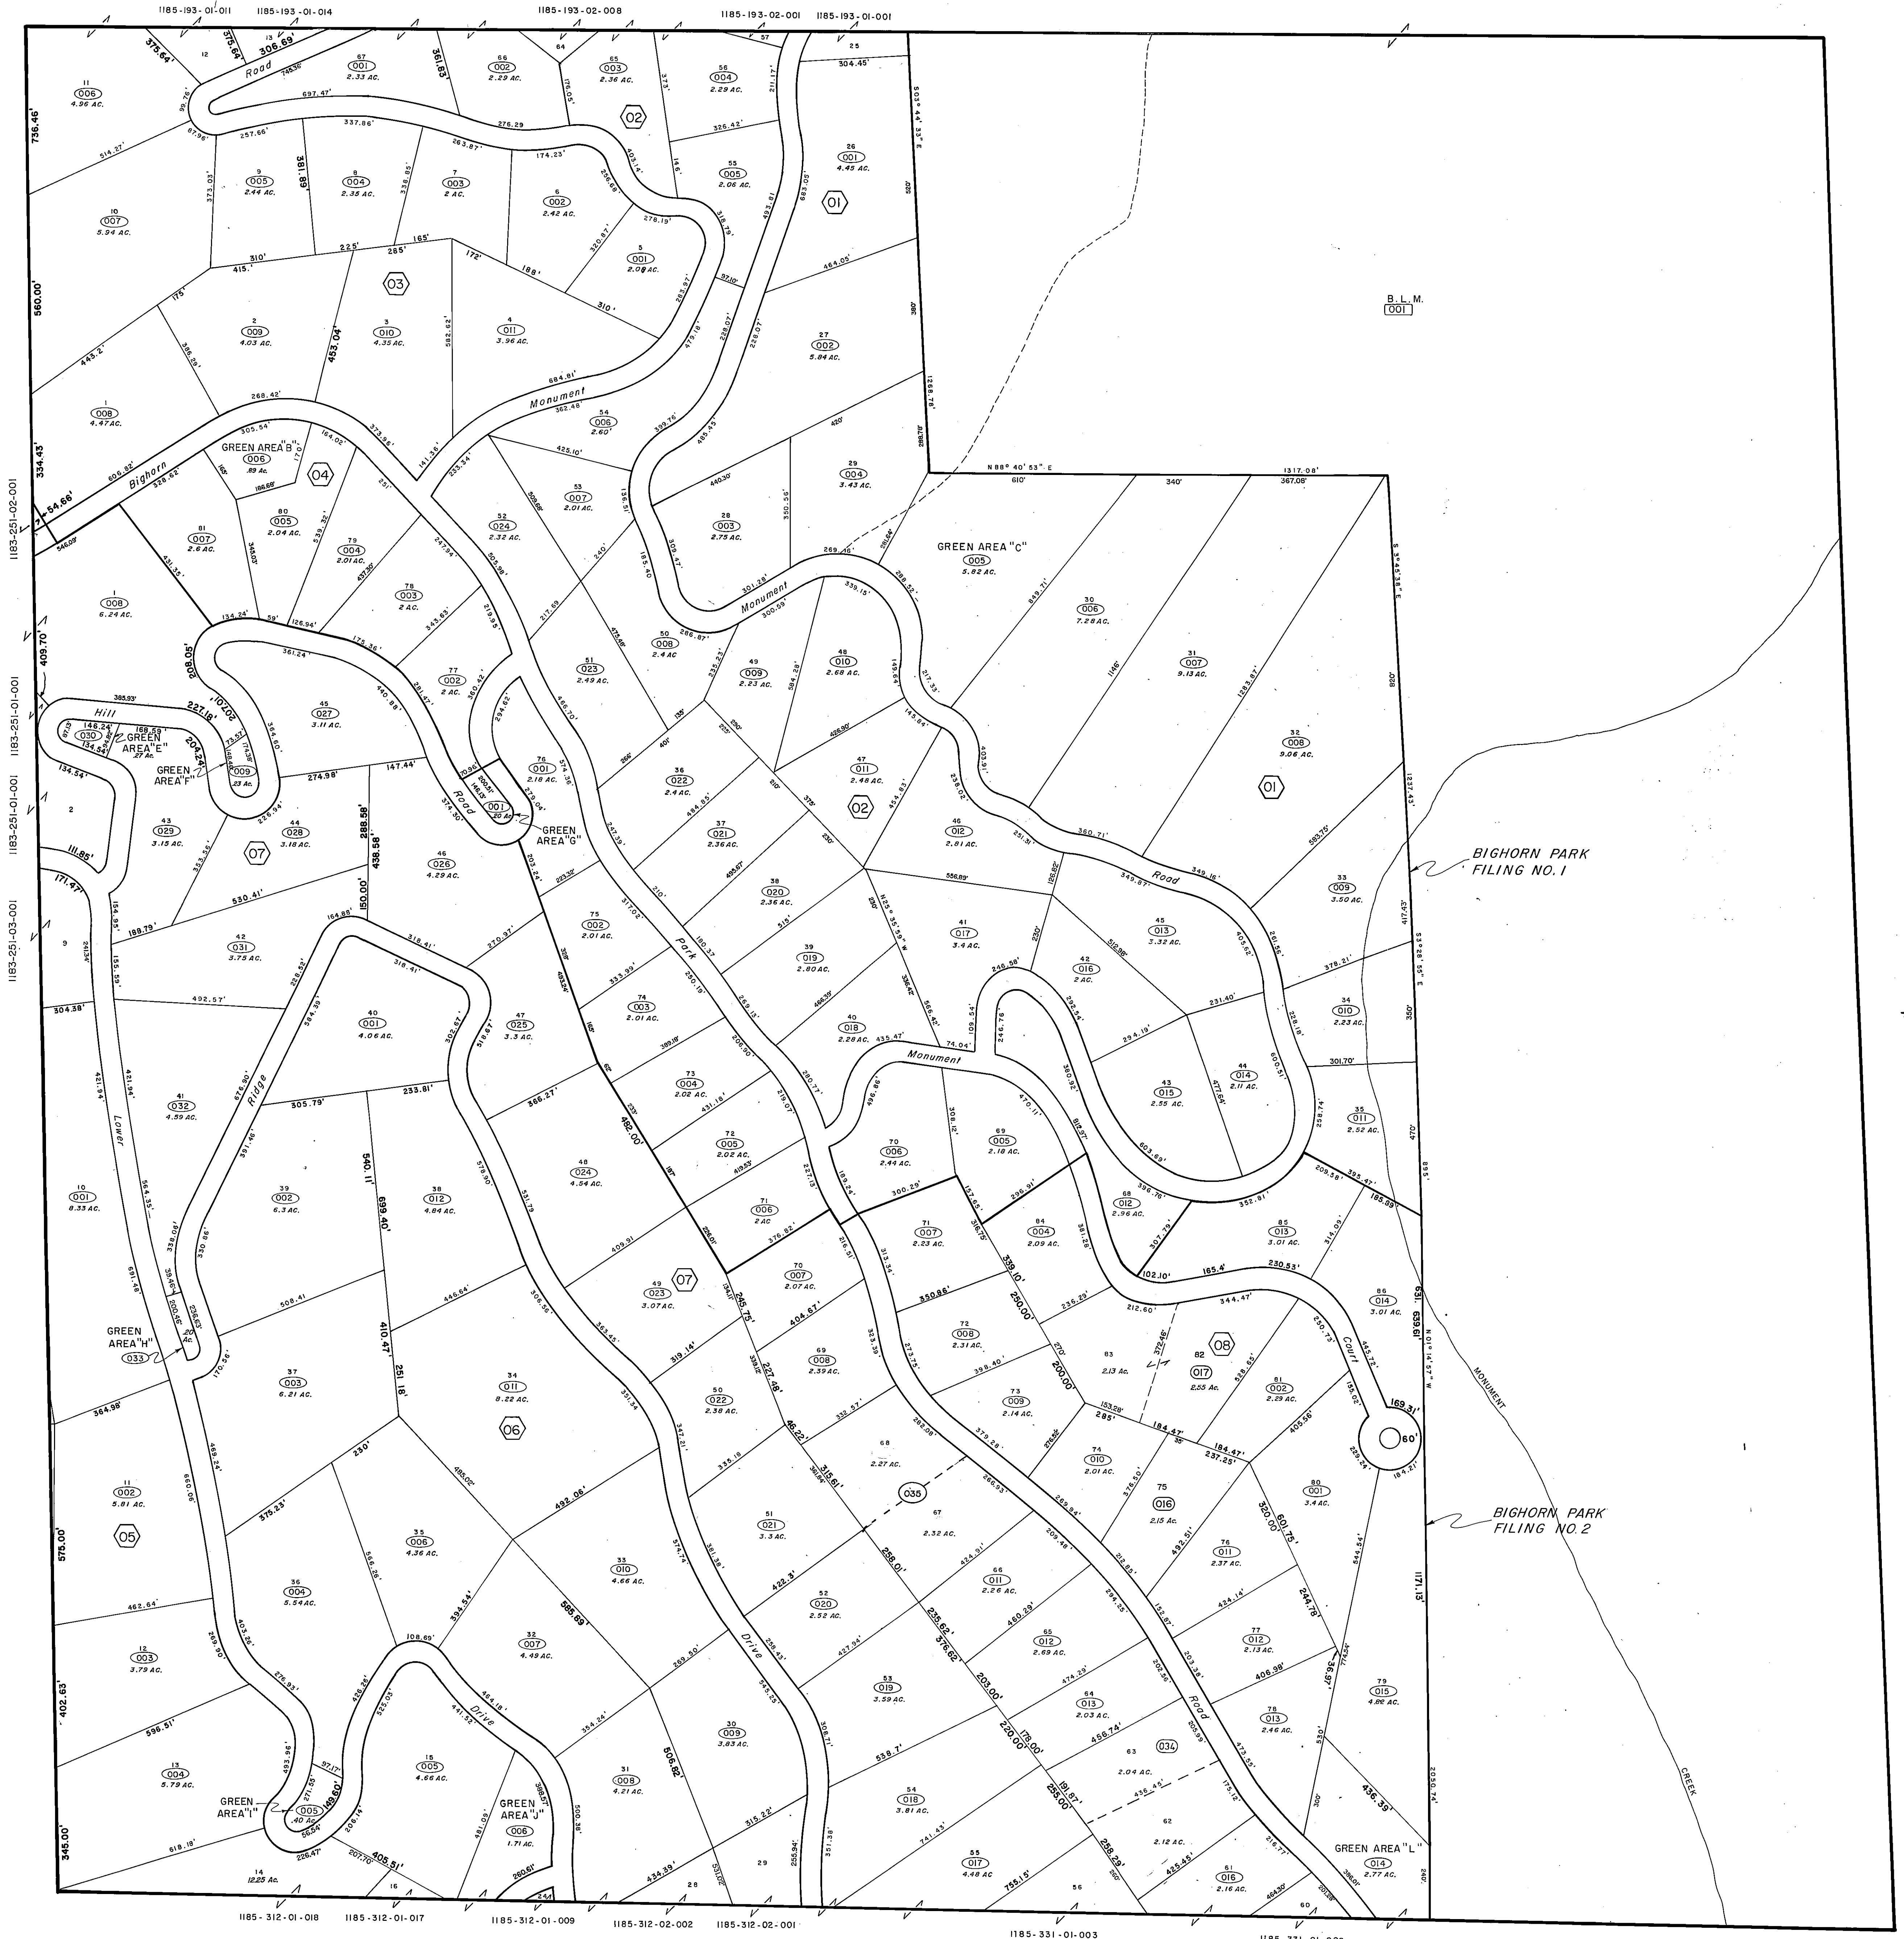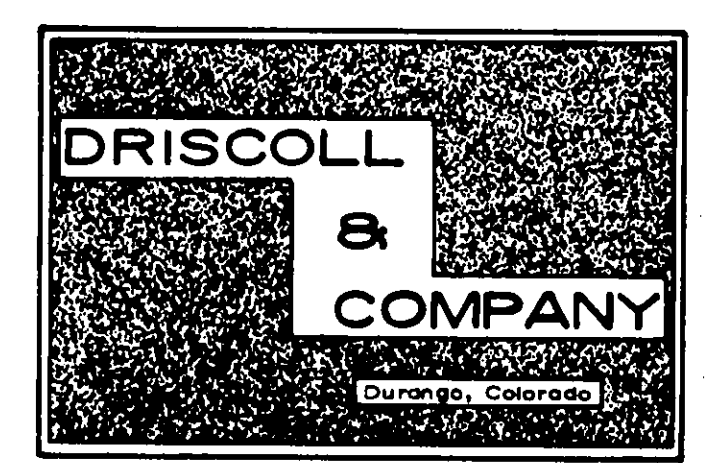

Adjoining
T. 3 N., R. 80 W.
SEC. 25
1183-25

Adjoining
T. 3 N., R. 76 W.
SEC. 31
1185-31