


1185-31

T. 3 N., R. 79 W., SEC. 31


TAX DISTRICT: 10
SCHOOL DISTRICT:

Adjoining
T. 3 N., R. 79 W.
SEC. 30
1185-30

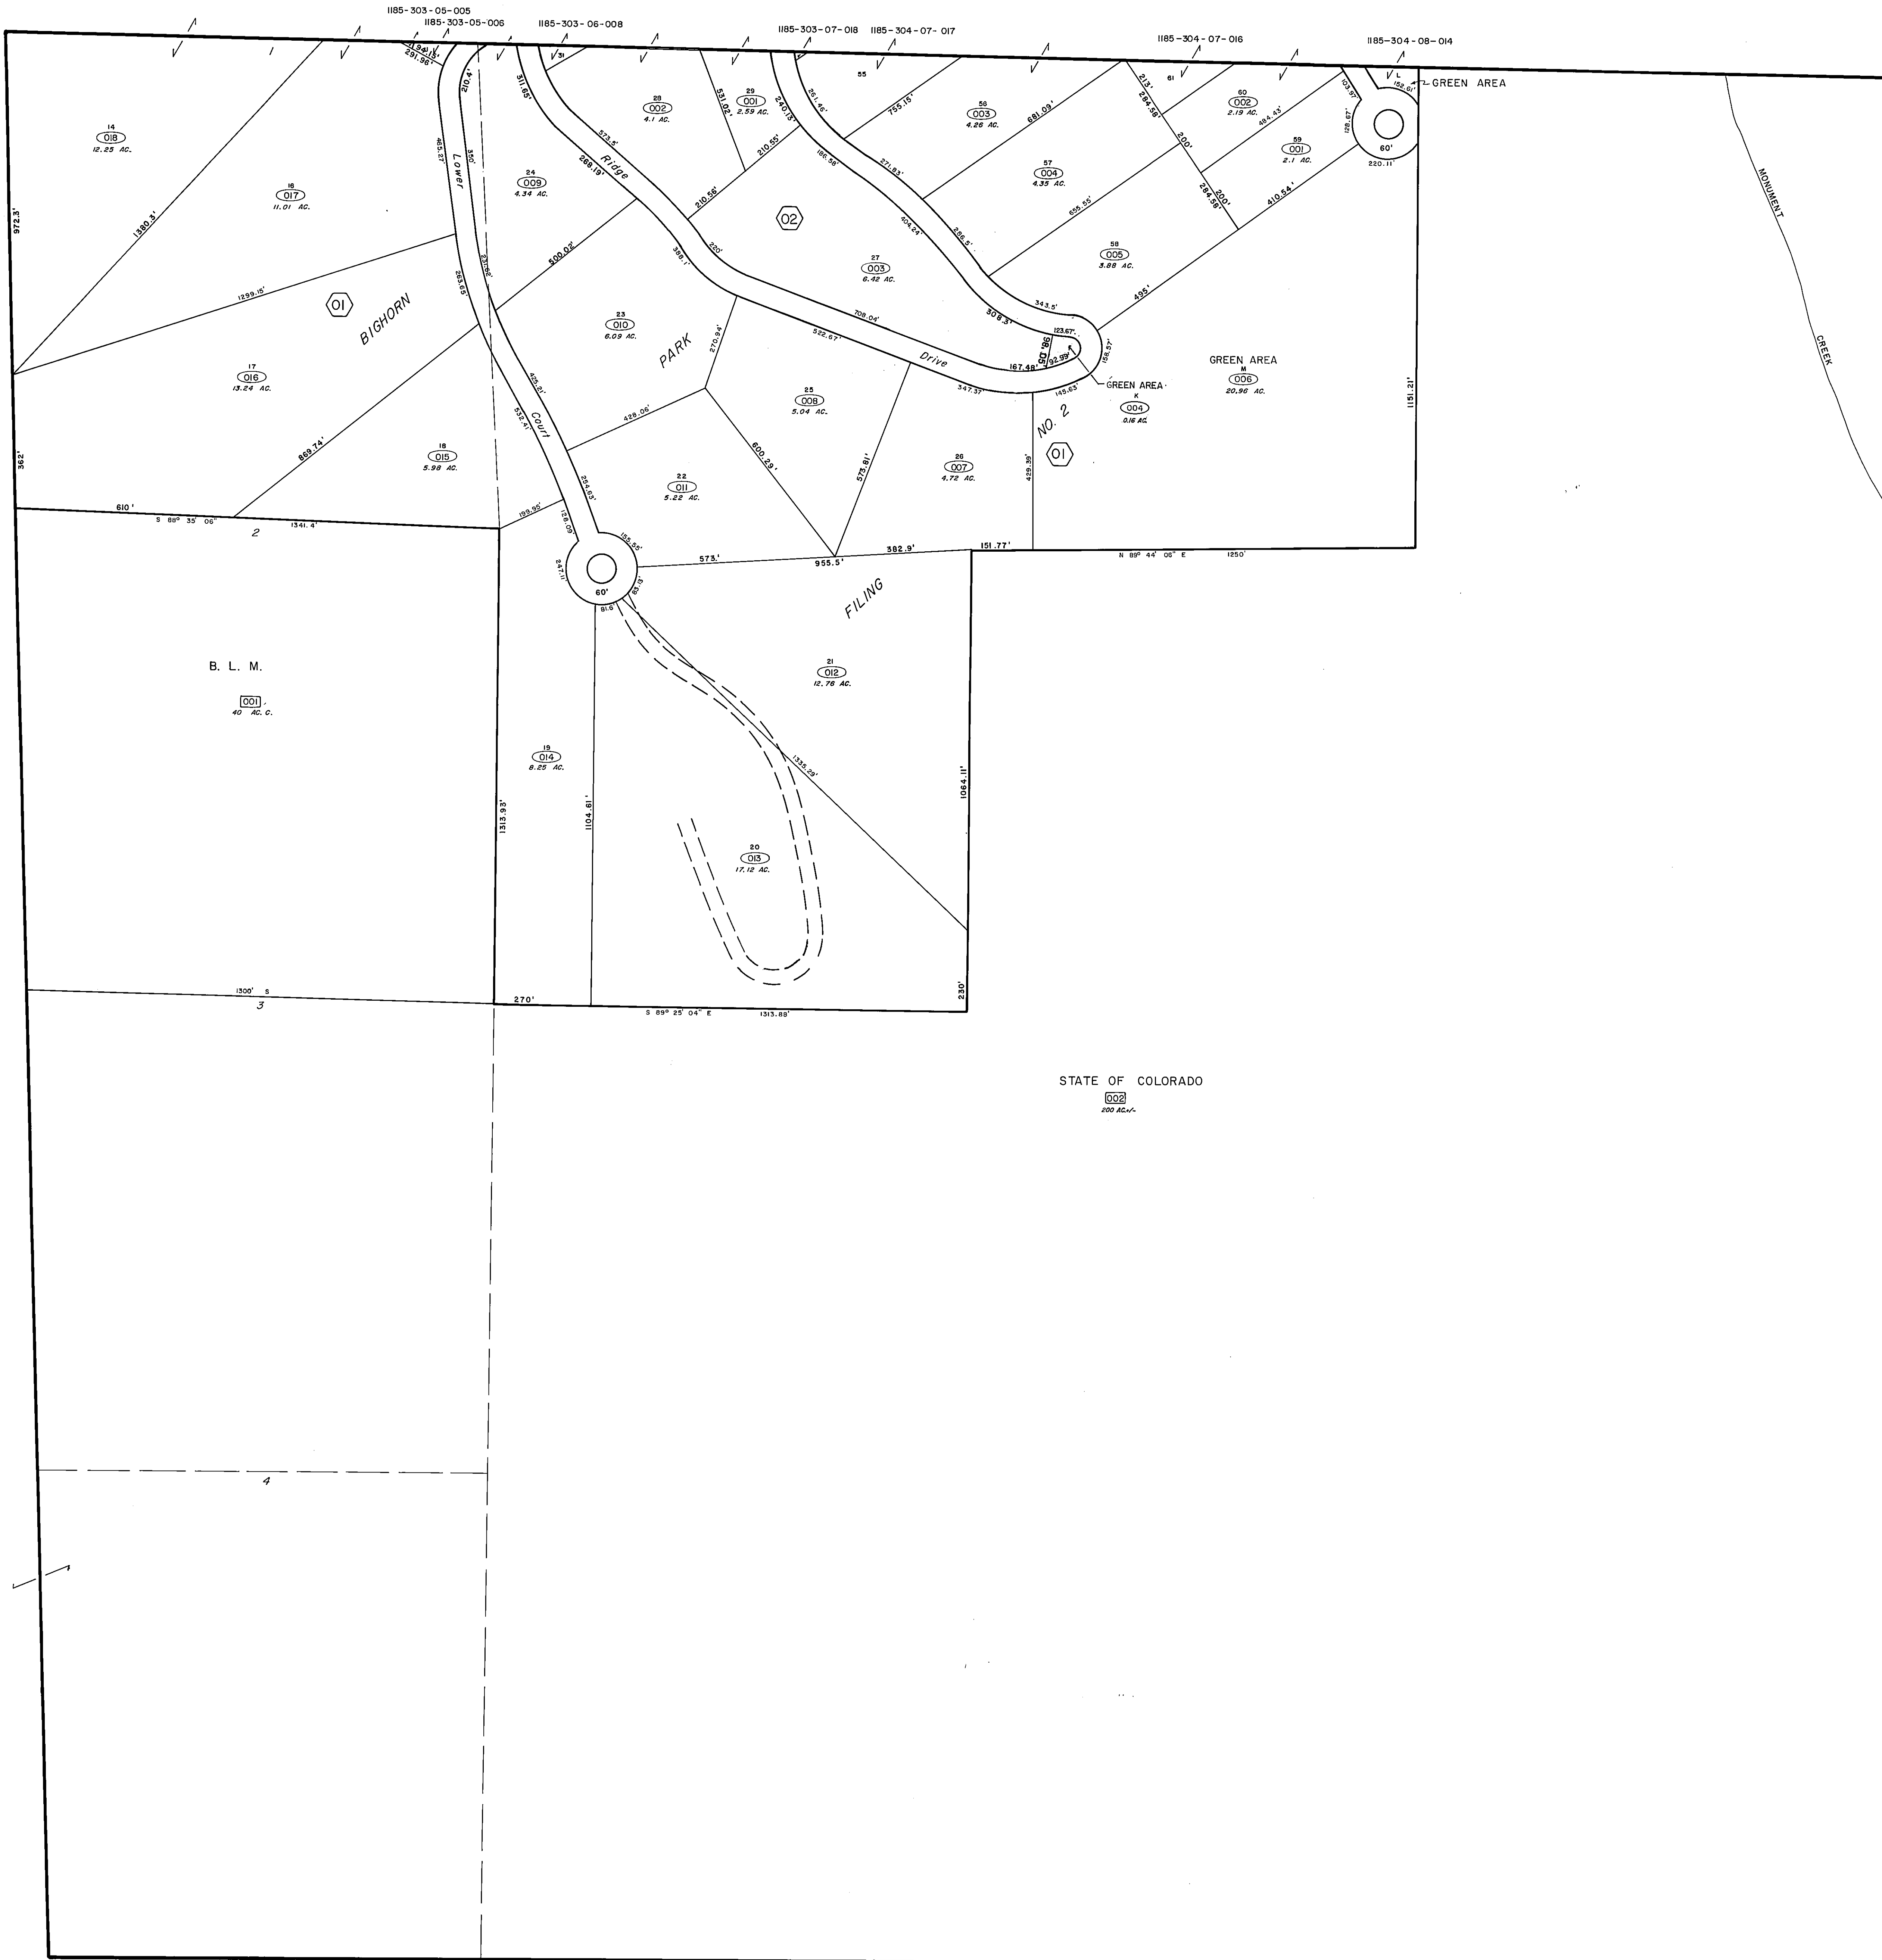

GRAND COUNTY

DRAWN BY	DATE	
CHECKED BY	DATE	
REVISED		
Date	By	Remarks
1-9-92	SK	Approved

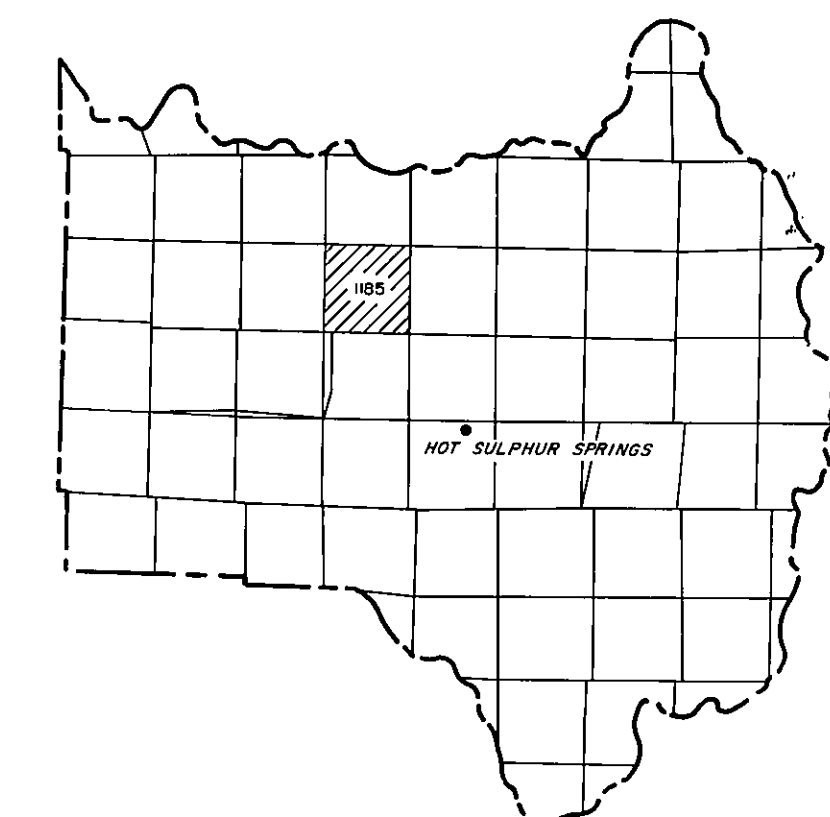


GRAND COUNTY
Location Map

6	5	4	3	2	1
7	8	9	10	11	12
13	14	15	16	17	18
19	20	21	22	23	24
25	26	27	28	29	30
31	32	33	34	35	36

TOWNSHIP INDEX


Adjoining
T. 3 N., R. 79 W.
1185

STATE OF COLORADO
002
200 AC.±

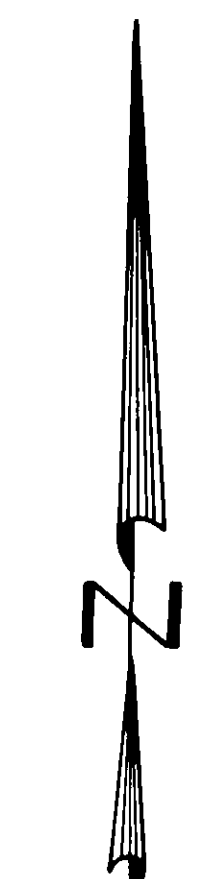

Scale: 1" = 200'

WARNING:
This map is for assessment purposes only. It is not necessarily accurate by surveying standards. Do not use for legal conveyance.

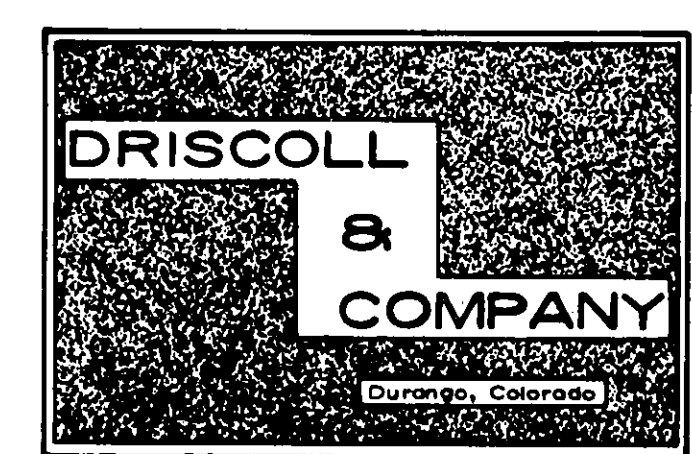

Adjoining
T. 2 N., R. 79 W.
1335

T. 3 N., R. 79 W., SEC. 31

1185-31