

GRAND COUNTY

DRAWN BY <i>L.B.</i>		DATE
CHECKED BY		DATE
REVISED		
Date	By	Remarks
5-89	YAI	FINAL SUBMITTAL
10-81	RWD	FINAL SUBMITTAL
12-81	DRK	Conditionally Accepted
6-92	DRK	Approval
9-94	SF	UPDATE
4-10-06	HUP	SPEC-013 Stillwater Estates Lot/Parcel




GRAND COUNTY
Location Map

6	5	4	3	2	1
7	8	9	10	11	12
13	14	15	16	17	18
19	20	21	22	23	24
25	26	27	28	29	30
31	32	33	34	35	36



TOWNSHIP INDEX

Adjoining
T. 3 N., R. 76 W.
SEC. 34
1191-34

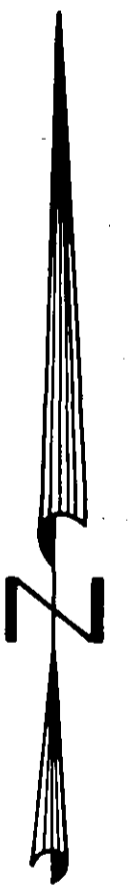

Scale: 1" = 200'

WARNING:
This map is for assessment purposes only. It is not necessarily accurate by surveying standards. Do not use for legal conveyance.

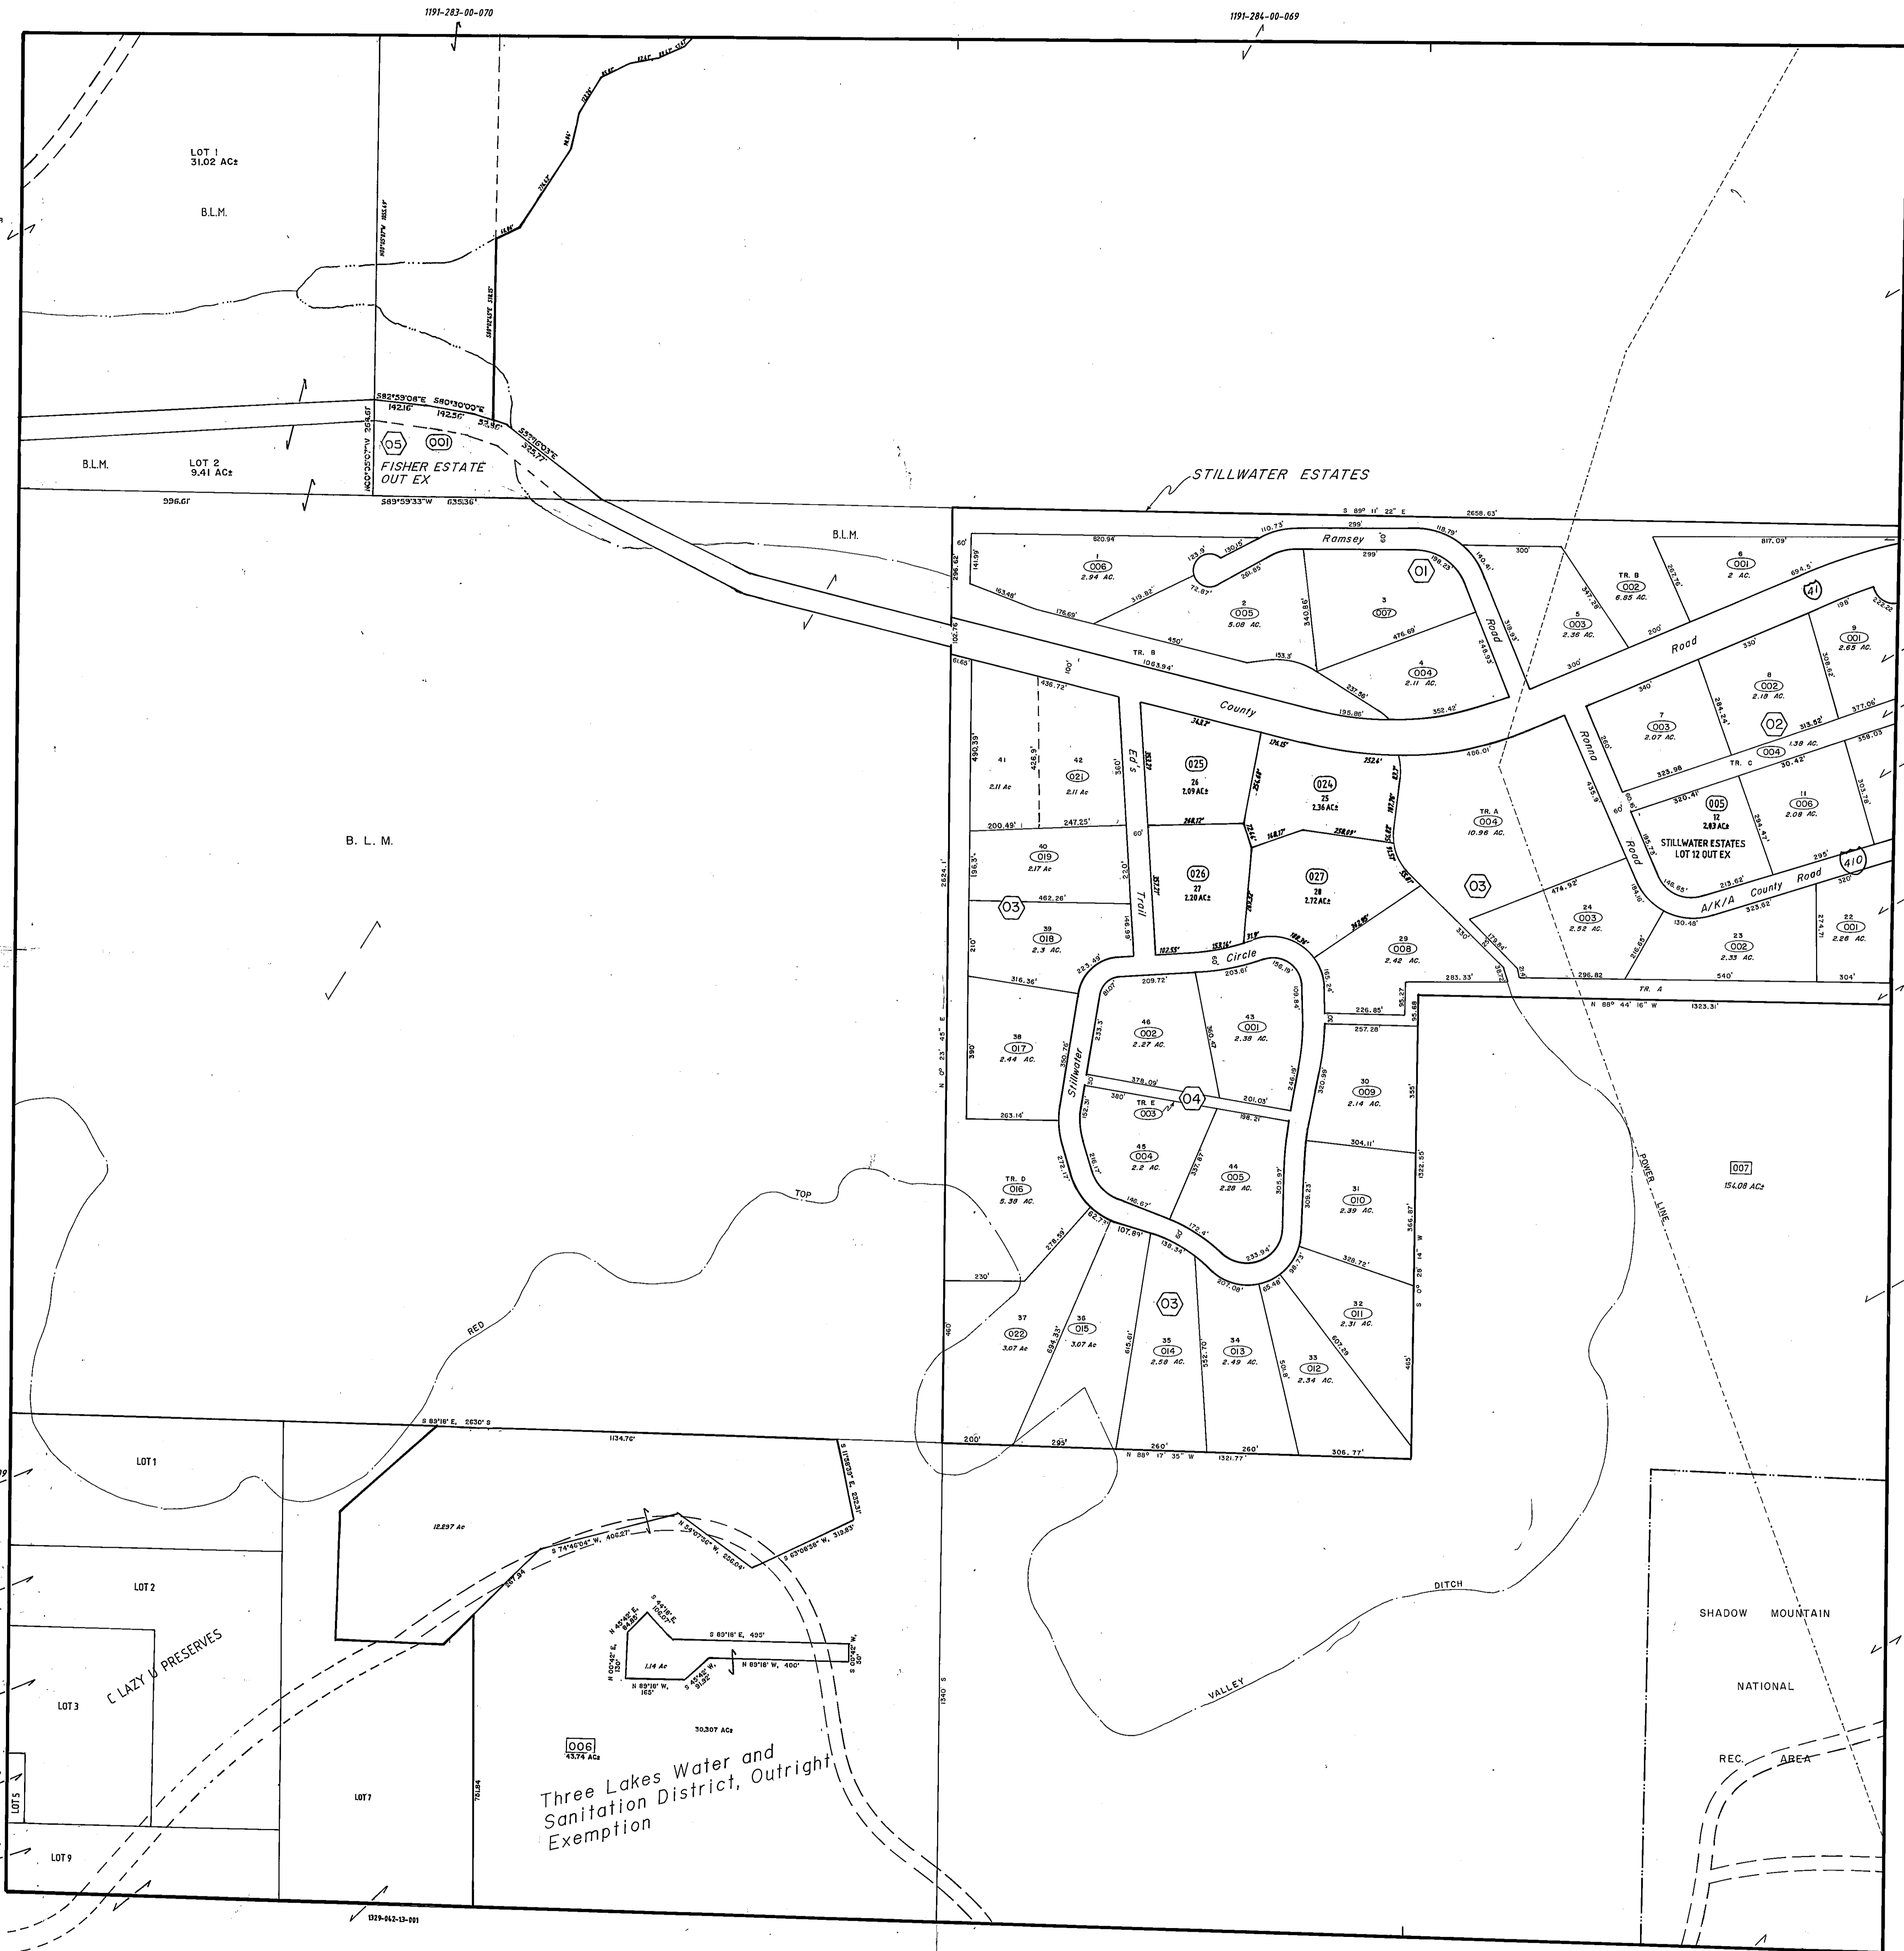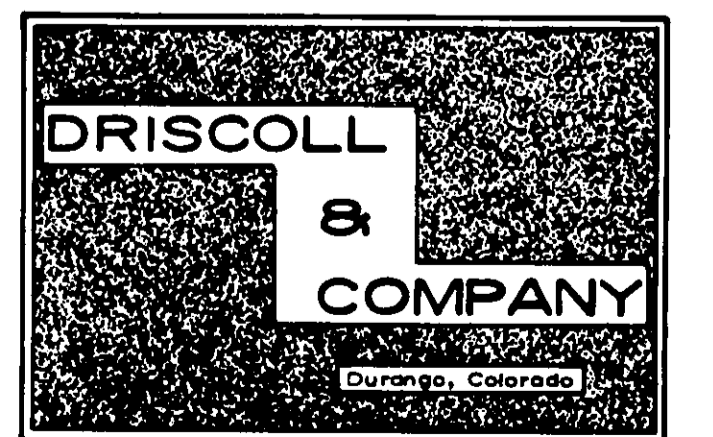

Three Lakes Water and Sanitation District, Outright Exemption

Adjoining
T. 3 N., R. 76 W.
1191

Adjoining
T. 2 N., R. 76 W.
1329