


# GRAND COUNTY

DRAWN BY	<i>LD</i>	DATE	
CHECKED BY		DATE	
REVISED			
Date	By	Remarks	
8-2-95	PL	UPDATE	
8-2-95	PL	UPDATE	
2/22/06	HLF	SUB-DWG, GOLD MEDAL RANCH	

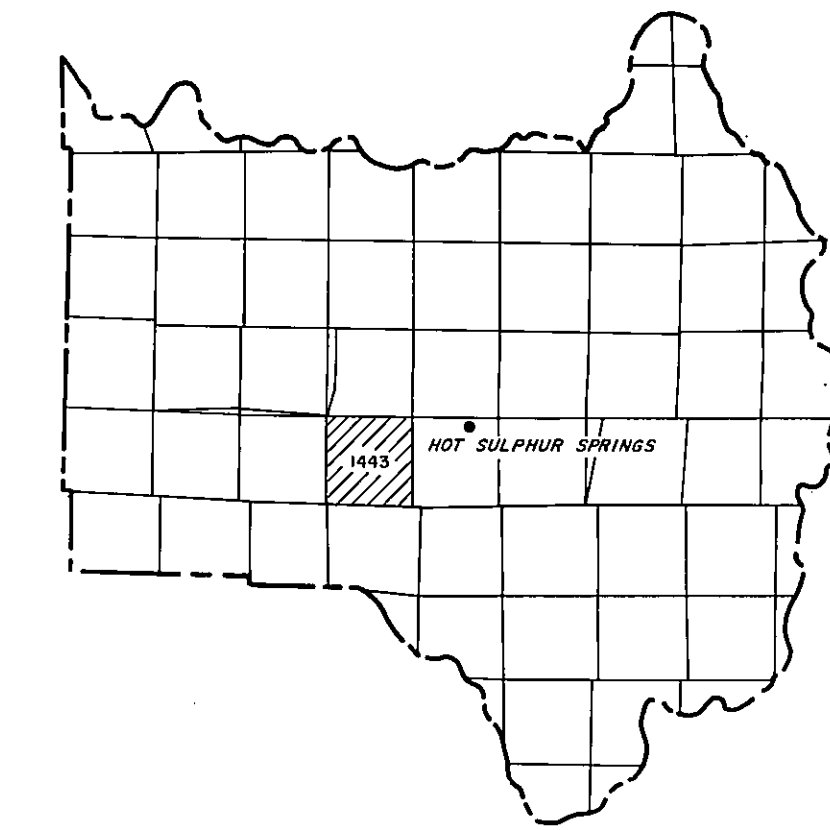


GRAND COUNTY  
Location Map

6	5	4	3	2	1
7	8	9	10	11	12
13	14	15	16	17	18
19	20	21	22	23	24
25	26	27	28	29	30
31	32	33	34	35	36


TOWNSHIP INDEX

Adjoining  
T. 1 N., R. 79 W.  
1443

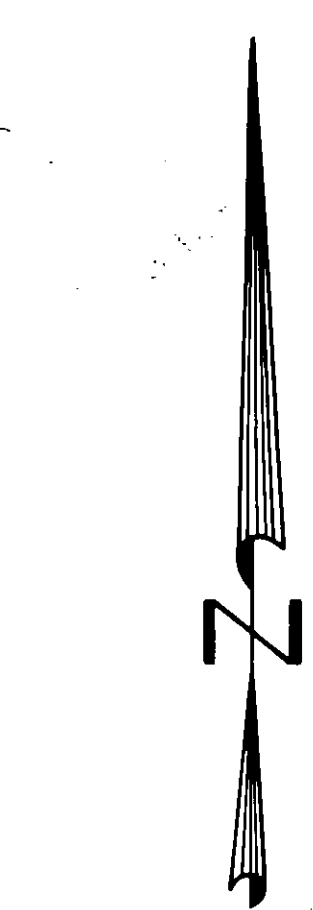


Scale: 1" = 200'

WARNING:  
This map is for assessment purposes only. It is not necessarily accurate by surveying standards. Do not use for legal conveyance.

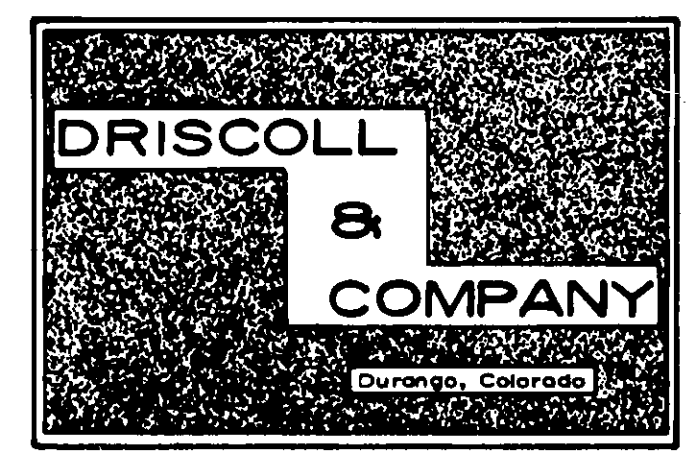

T. 1 N., R. 79 W., SEC. 10

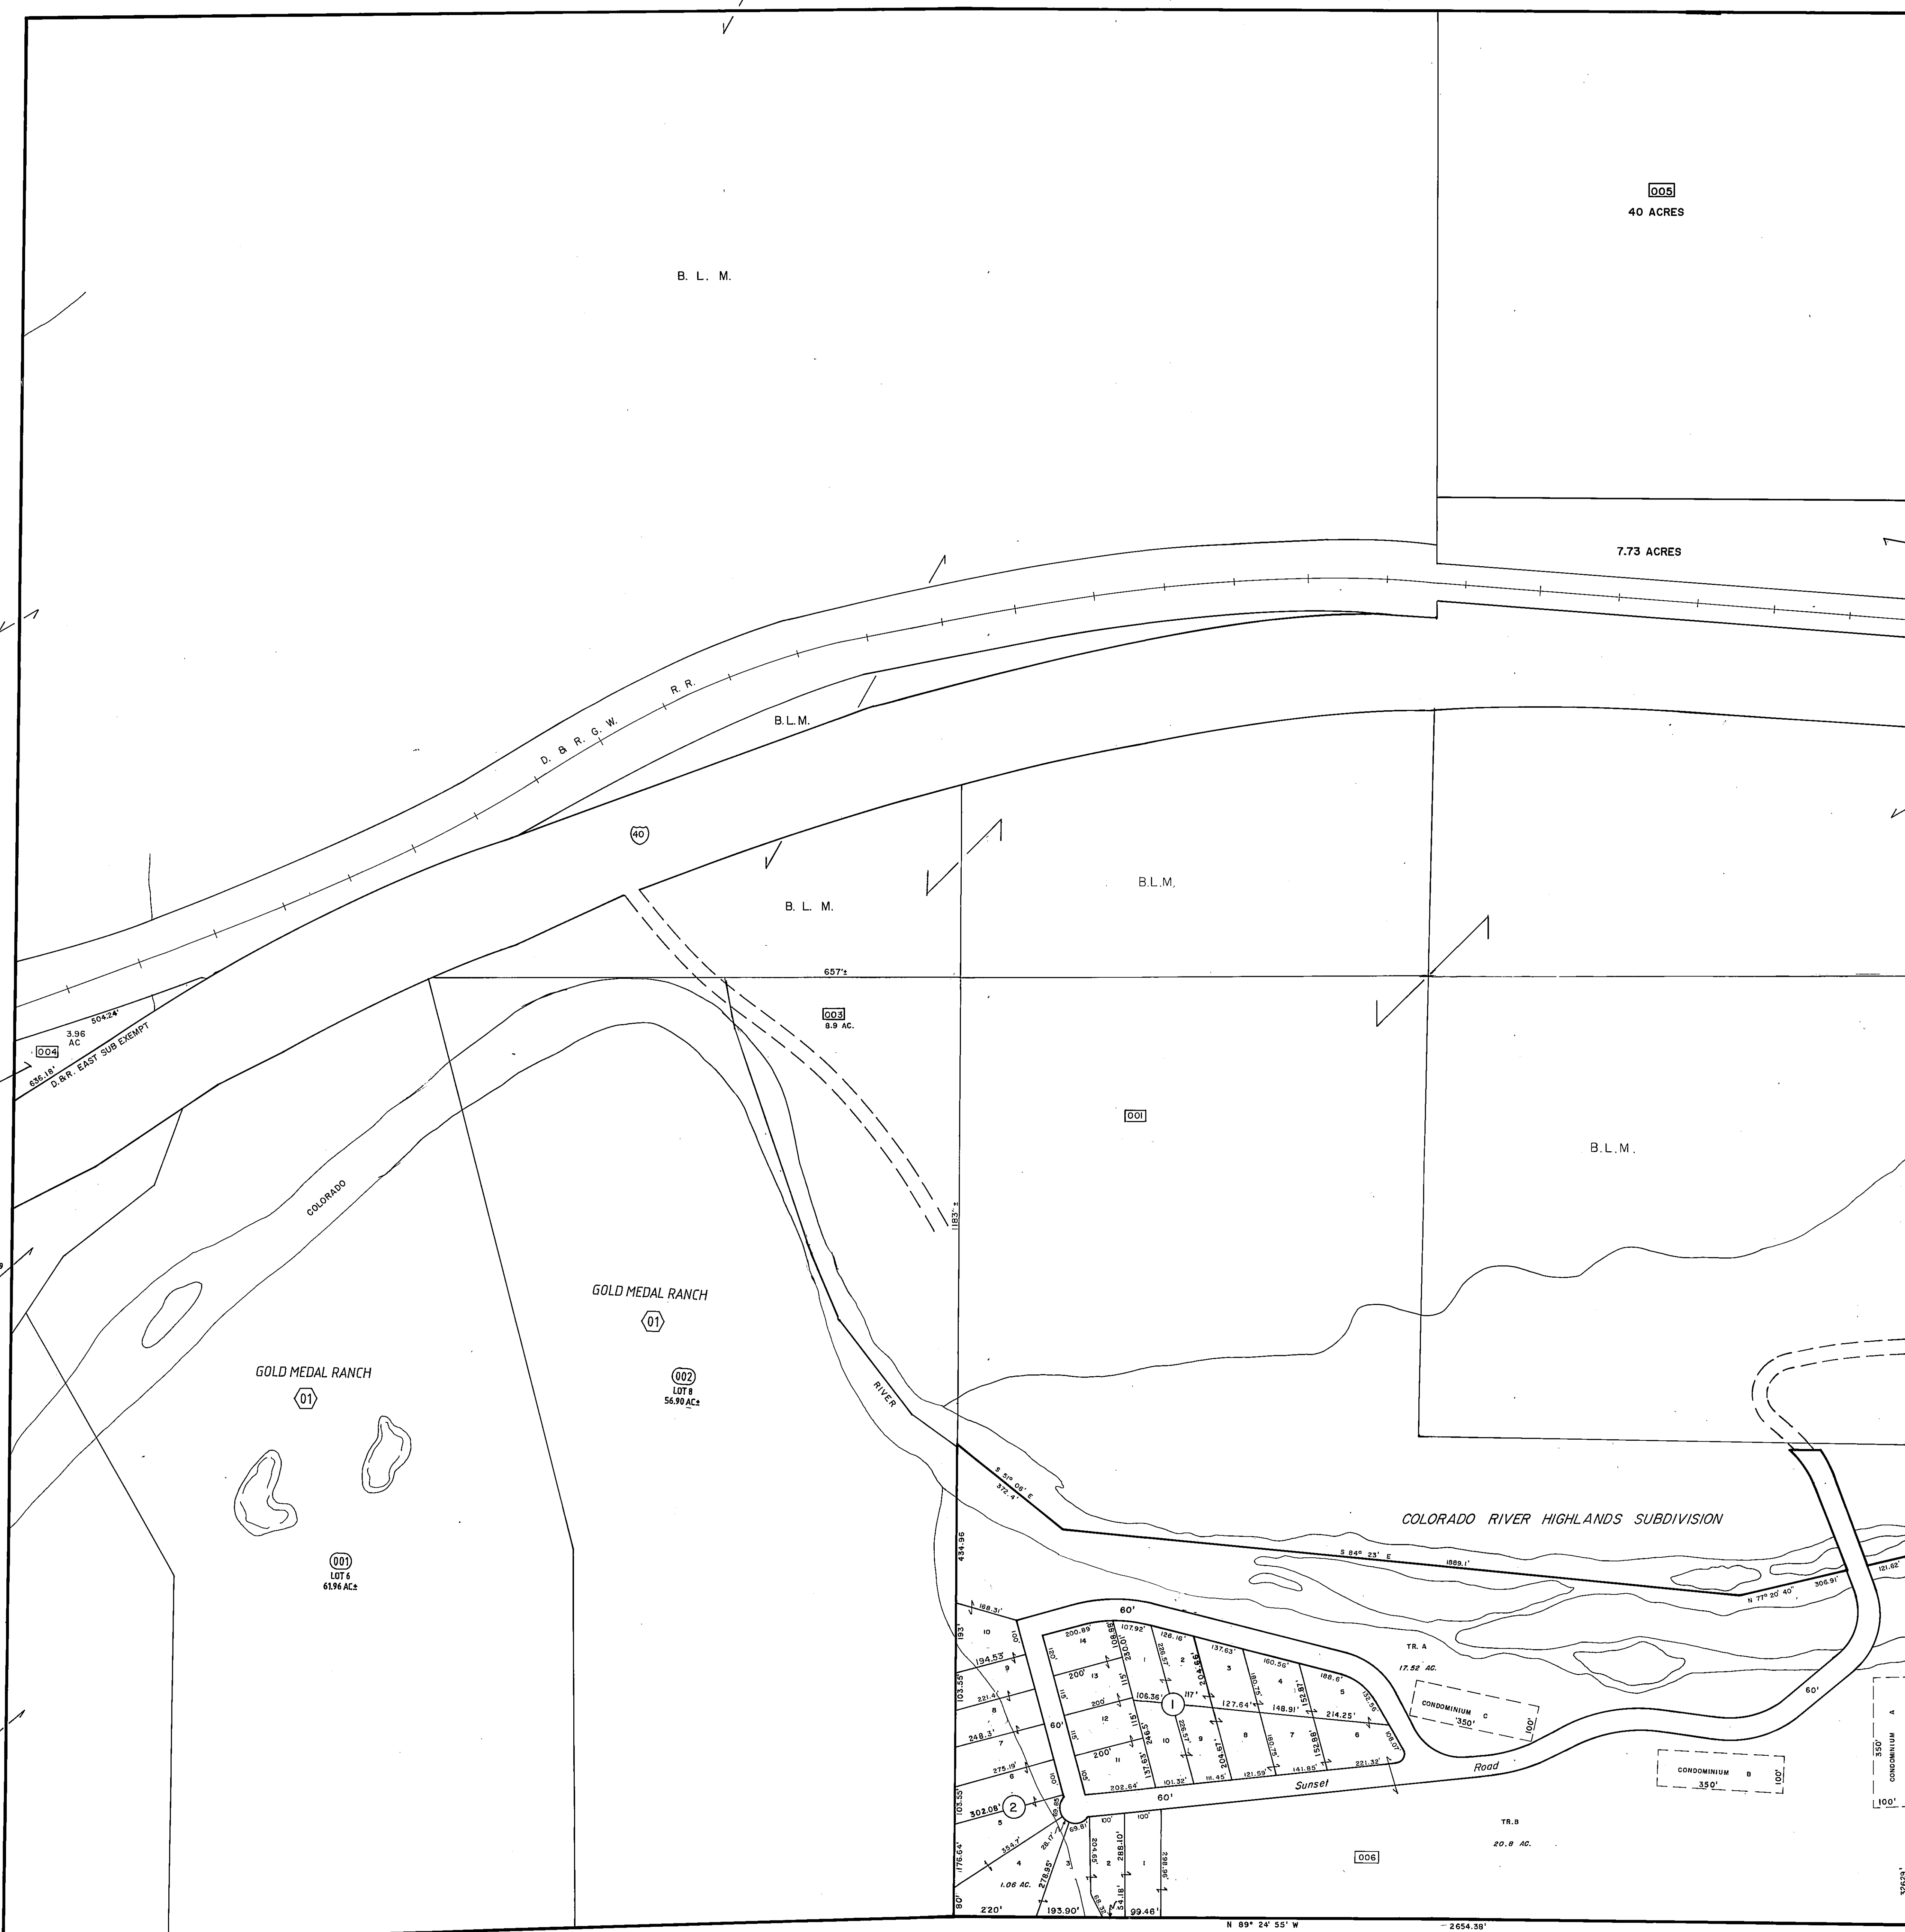

Adjoining  
T. 1 N., R. 79 W.  
1443

Adjoining  
T. 1 N., R. 79 W.  
1443