



GRAND COUNTY

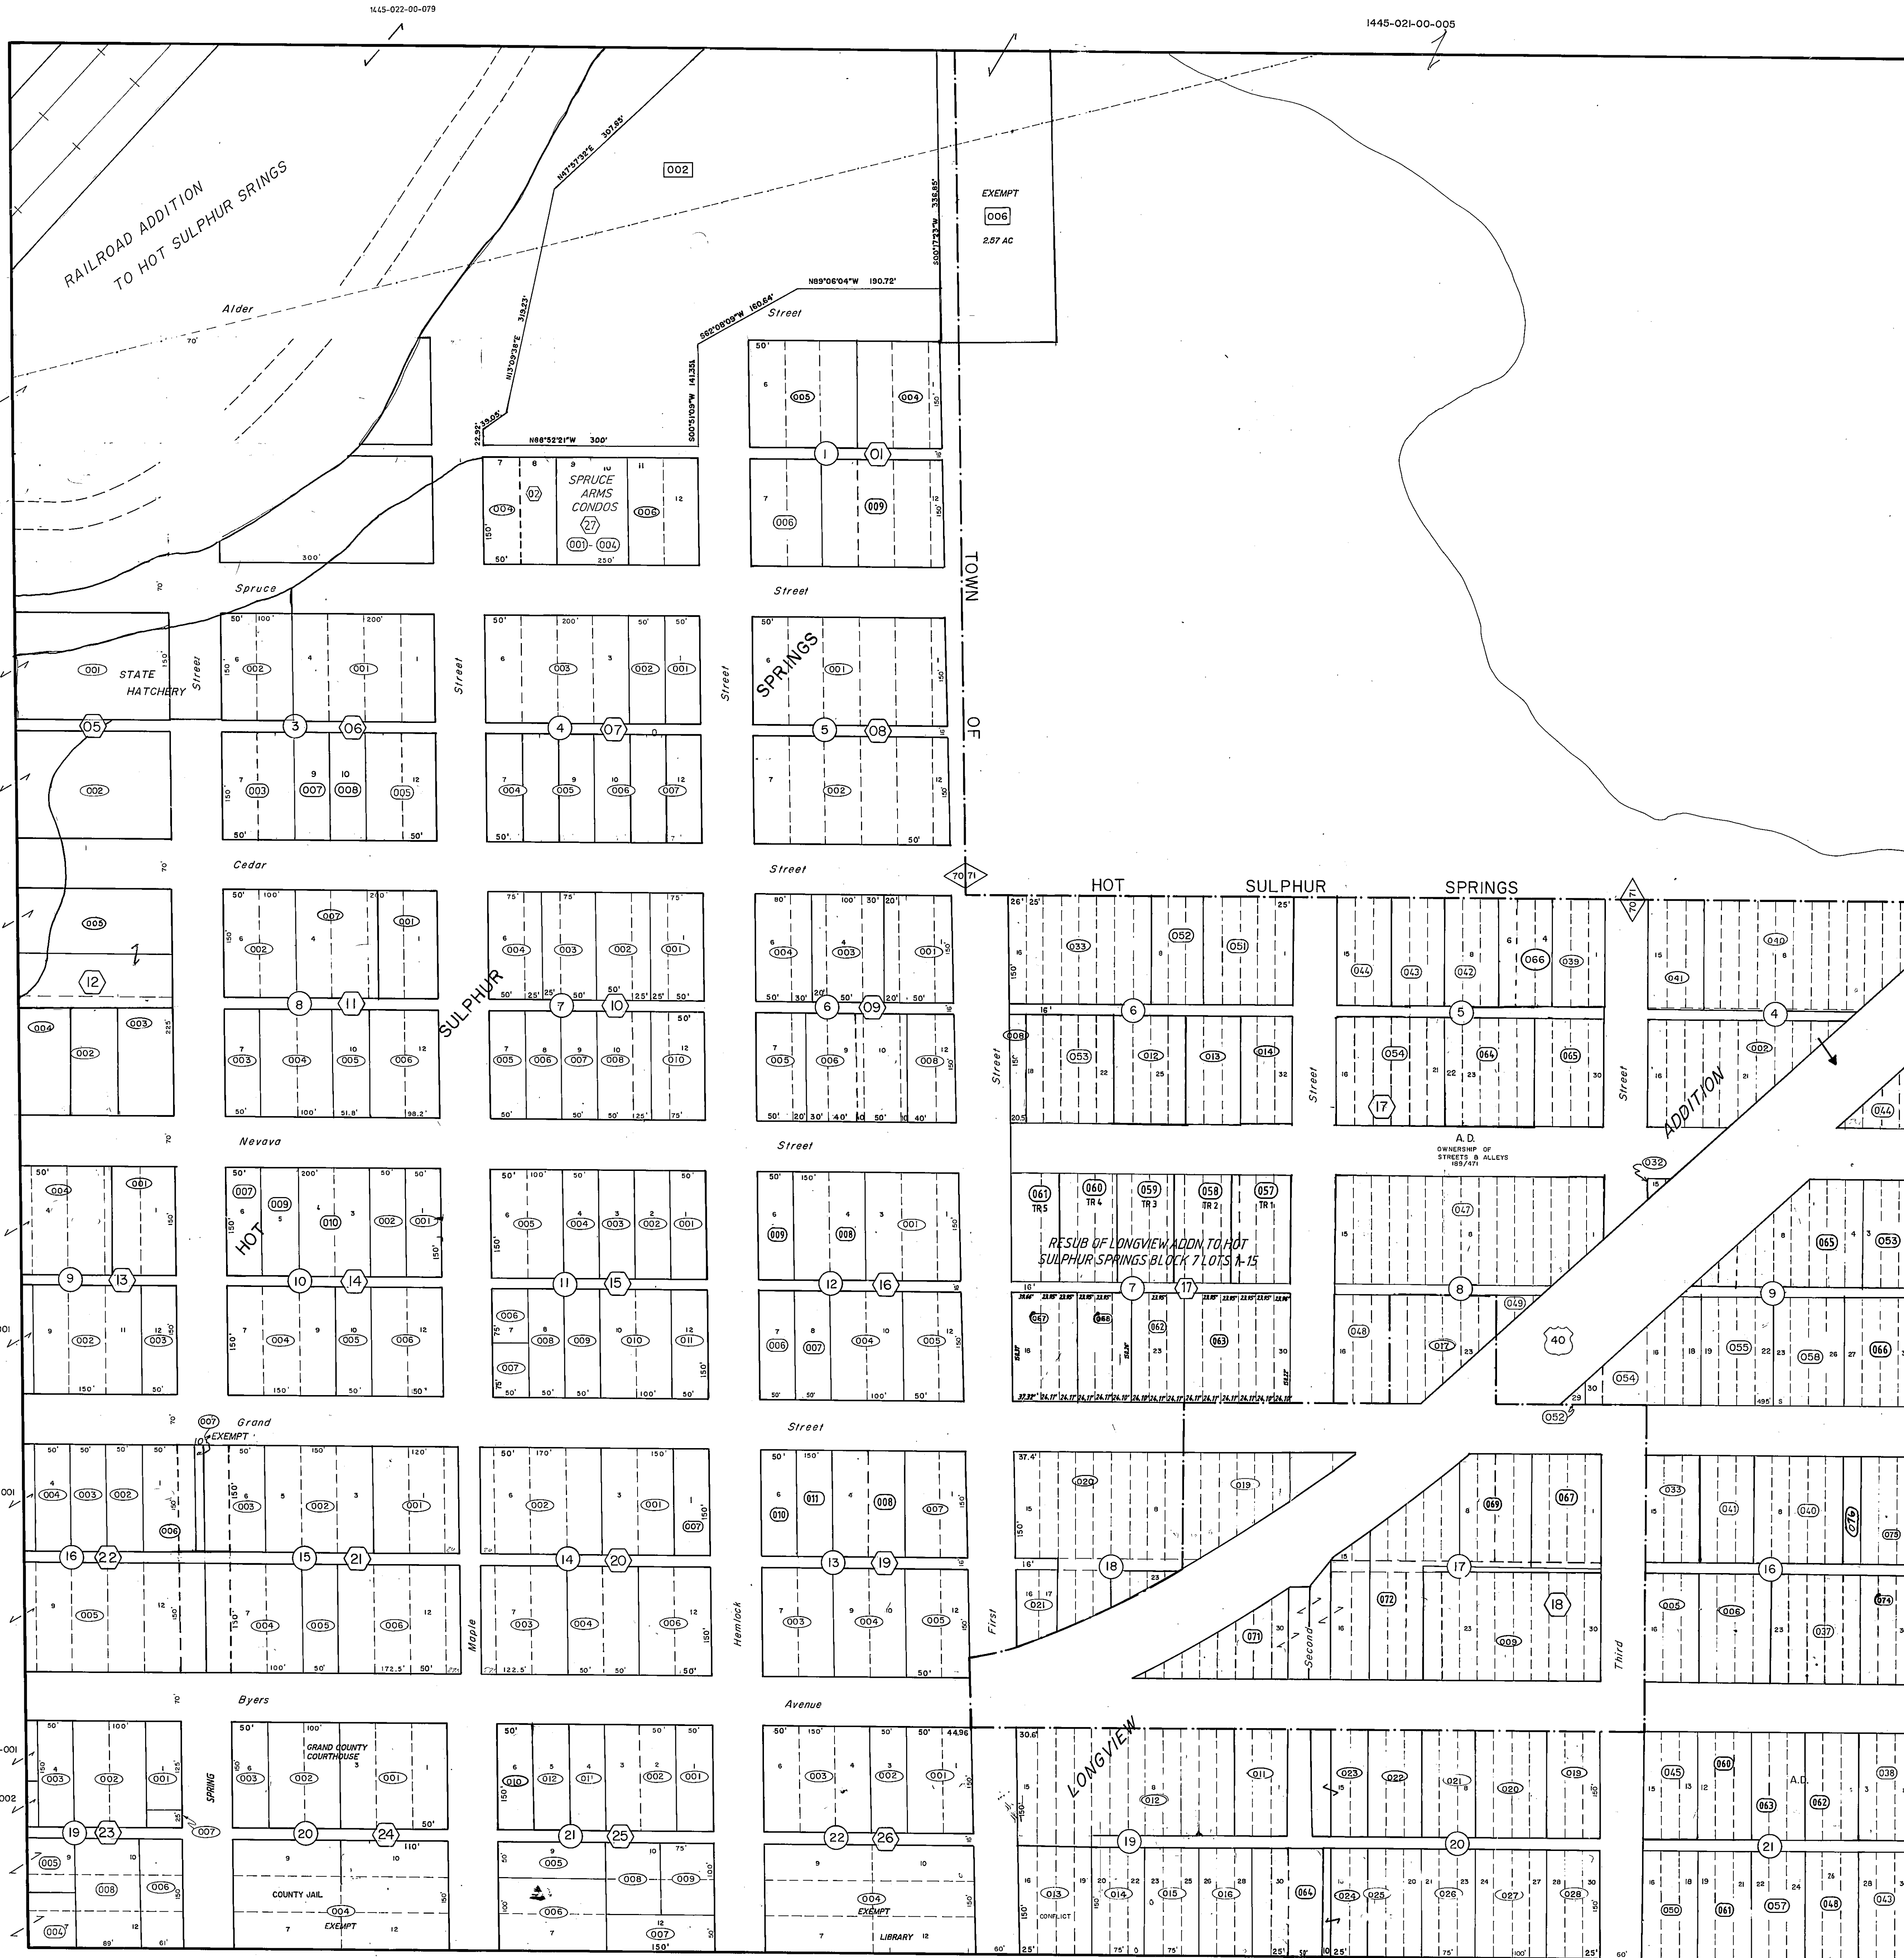

DRAWN BY: *[Signature]* DATE: _____
 CHECKED BY: _____ DATE: _____
 REVISED

Date	By	Remarks
10-27-93	DE	SP07-02
4-28-94	SE	UPDATE
6-9-94	SE	UPDATE
12-28-94	SE	UPDATE
3/10/04	HLF	SP06-05B; SP06-05C
6/26/06	HLF	SP06-07A
4-07	JL	SP07-052 10' TO HSS-SPRING ST.
6-07	JL	SP07-064 1445-02-00-006
9-07	JL	SP07-071 1445-02-17-066
6-08	JV	FIX SP07-071 ALLEY VACATE
3-09	JV	SP08-007 & SP08-010
9-09	JV	SP08-46

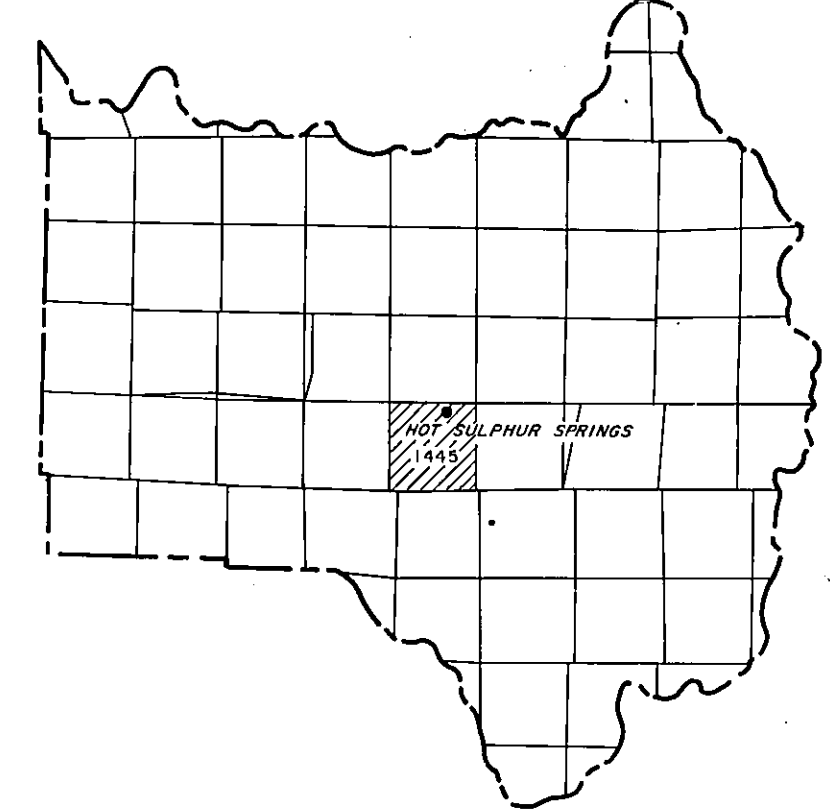

GRAND COUNTY Location Map

6	5	4	3	2	1
7	8	9	10	11	12
13	14	15	16	17	18
19	20	21	22	23	24
25	26	27	28	29	30
31	32	33	34	35	36

TOWNSHIP INDEX

Adjoining T. 1 N., R. 78 W. SE 1/4 SEC. 2 1445-02-4

Adjoining T. 1 N., R. 78 W. SE 1/4 SEC. 3 1445-03-4


1445-034-01-001

1445-034-05-001


1445-034-06-001

1445-034-06-002

Adjoining T. 1 N., R. 78 W. NW 1/4 SEC. 11 1445-11-2

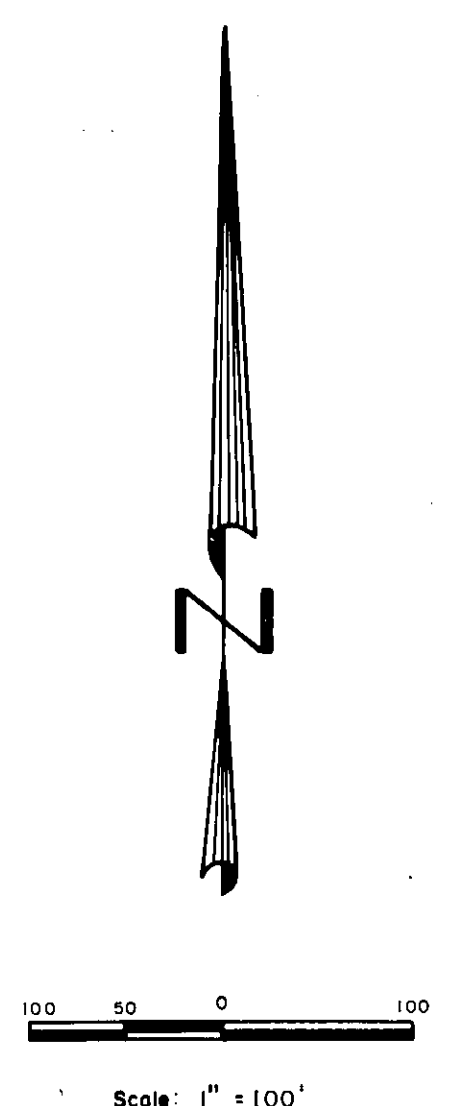

WARNING: This map is for assessment purposes only. It is not necessarily accurate by surveying standards. Do not use for legal conveyance.

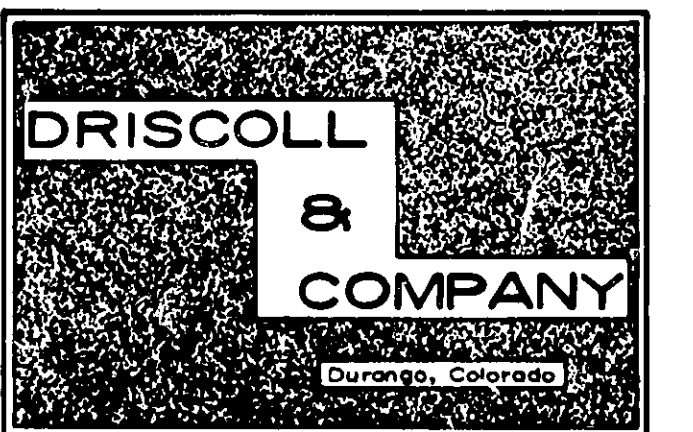

Lost metes and bounds parcel number used is 002