


1445-03-4

T. 1 N., R. 78 W.,
SE 1/4 SEC. 3


TAX DISTRICT: 70, 71
SCHOOL DISTRICT:

Adjoining
T. 1 N., R. 78 W.
1445

GRAND COUNTY

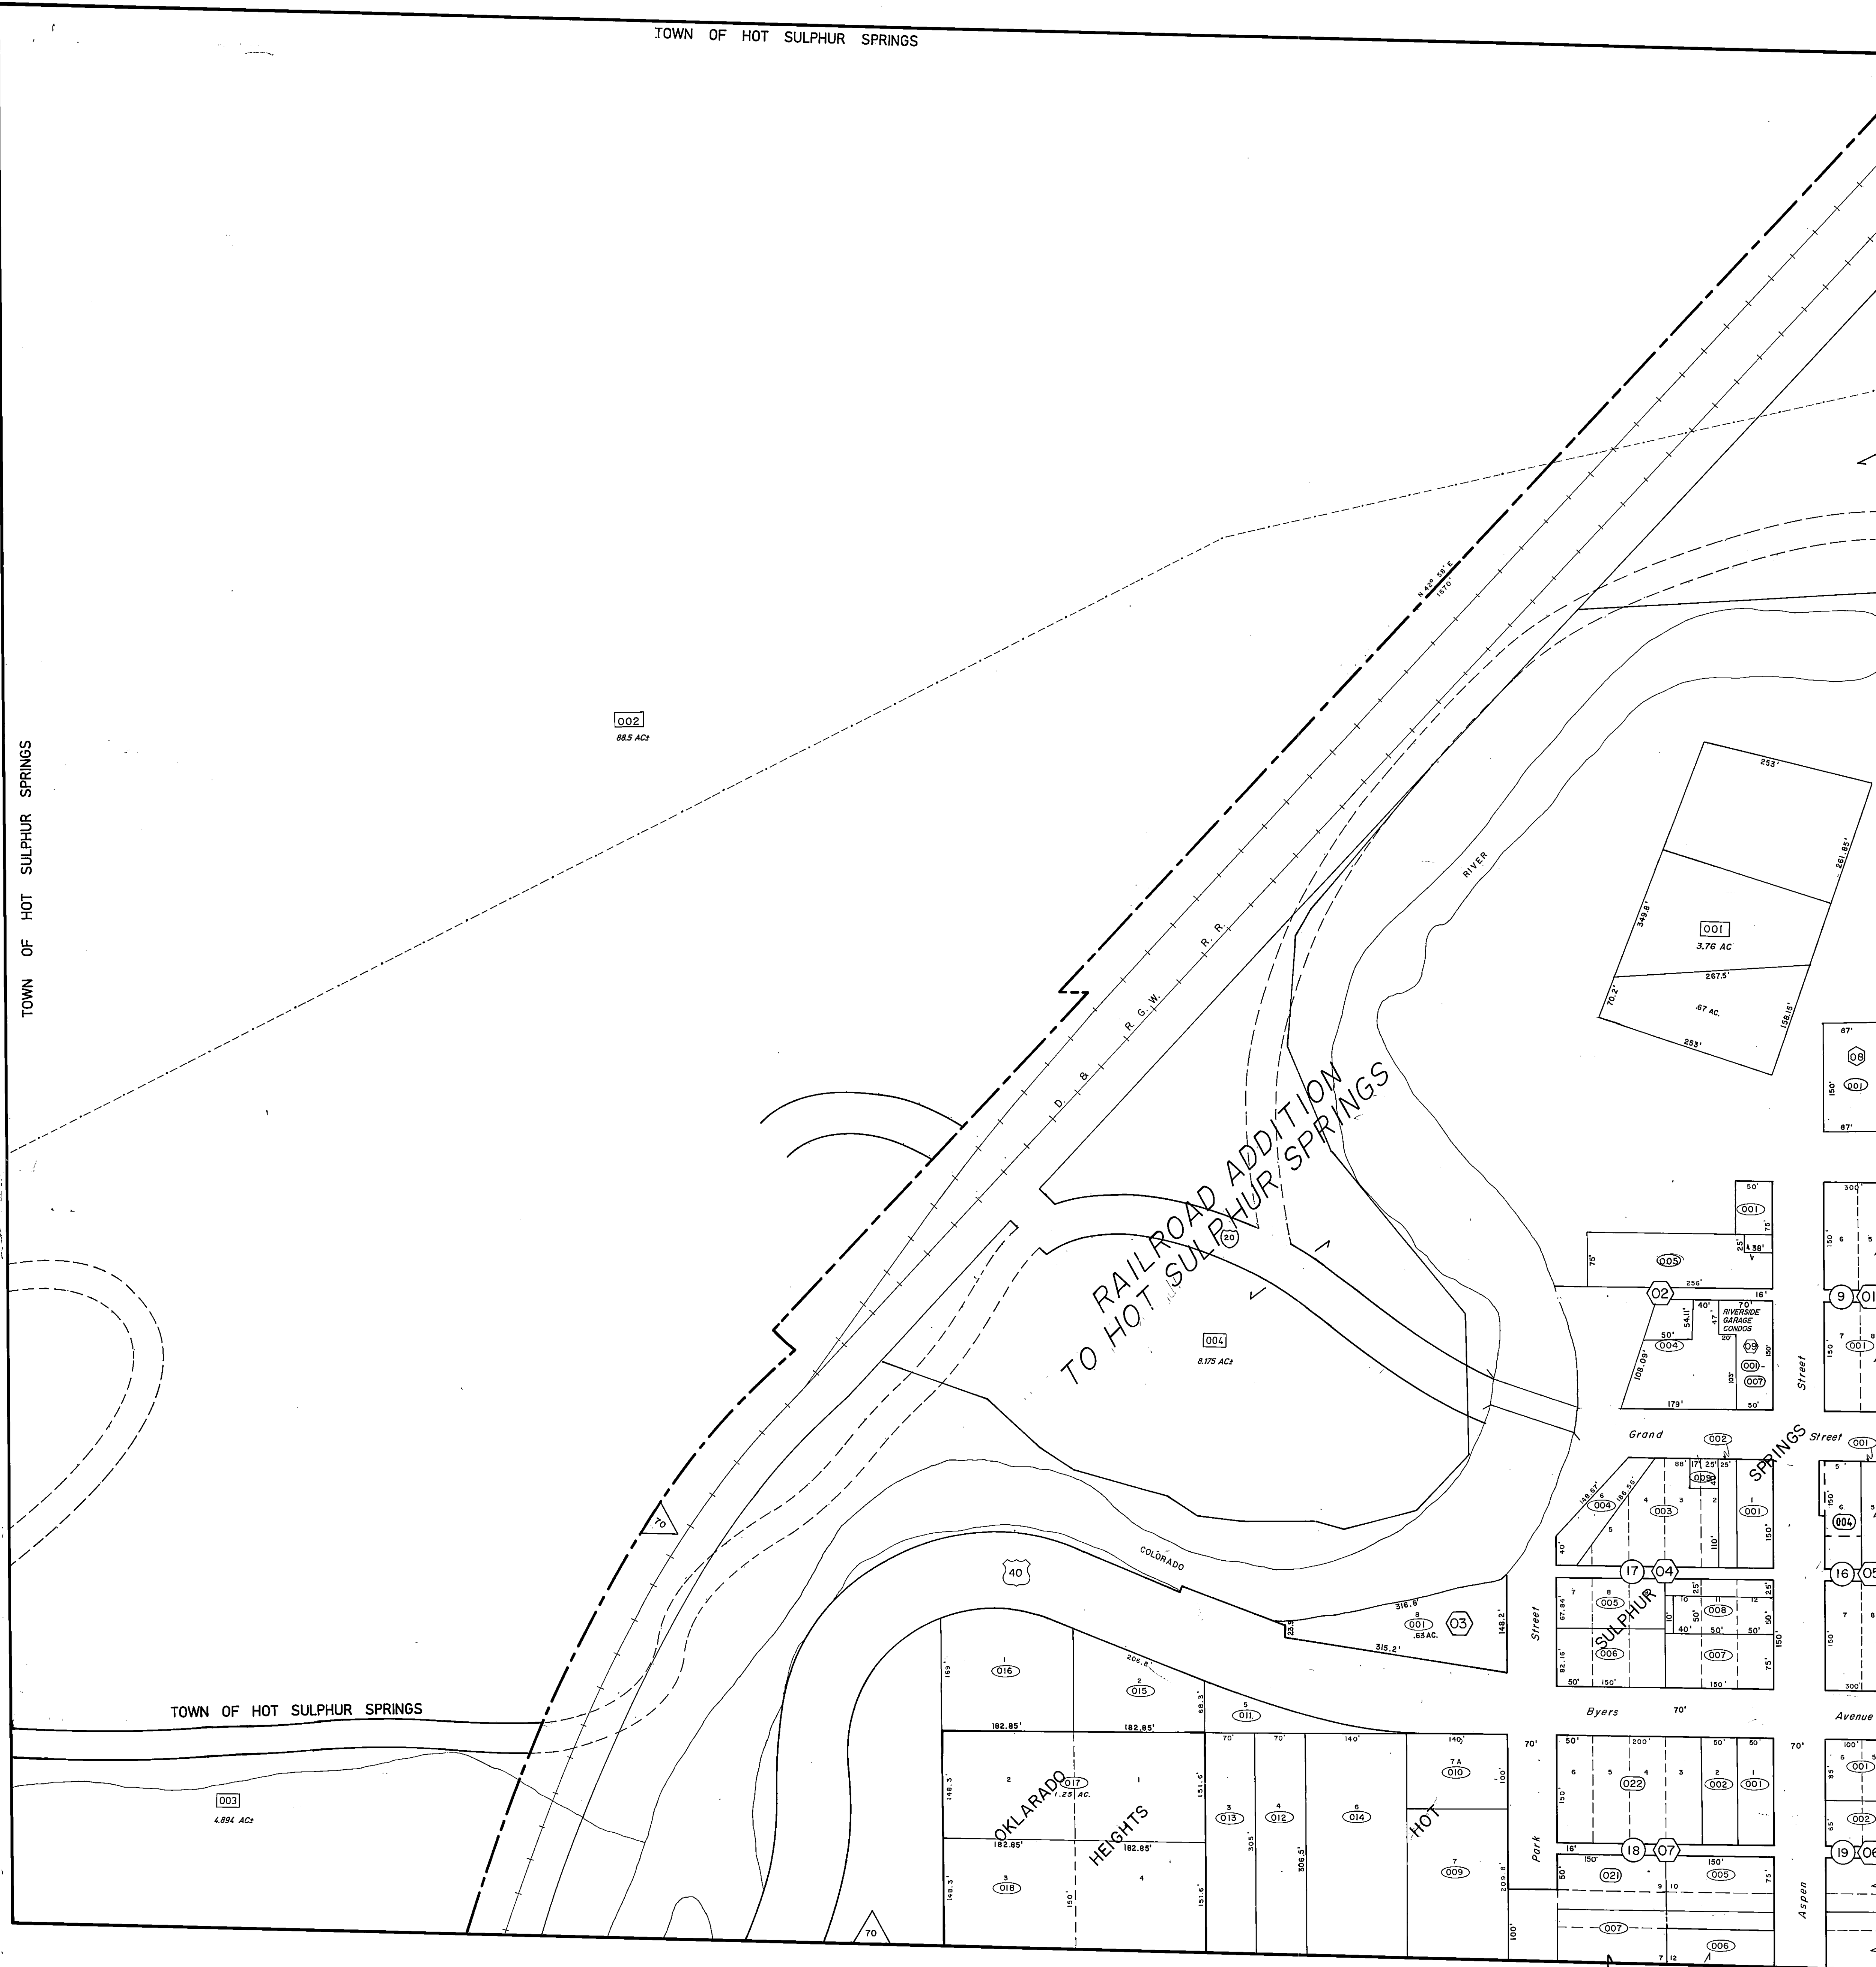

DRAWN BY	<i>[Signature]</i>	DATE	
CHECKED BY		DATE	
REVISED			
Date	By	Remarks	
10-21-95	PL	In Service	
9-4-98	JM	UPDATE	
9-99	STU	UPDATE	

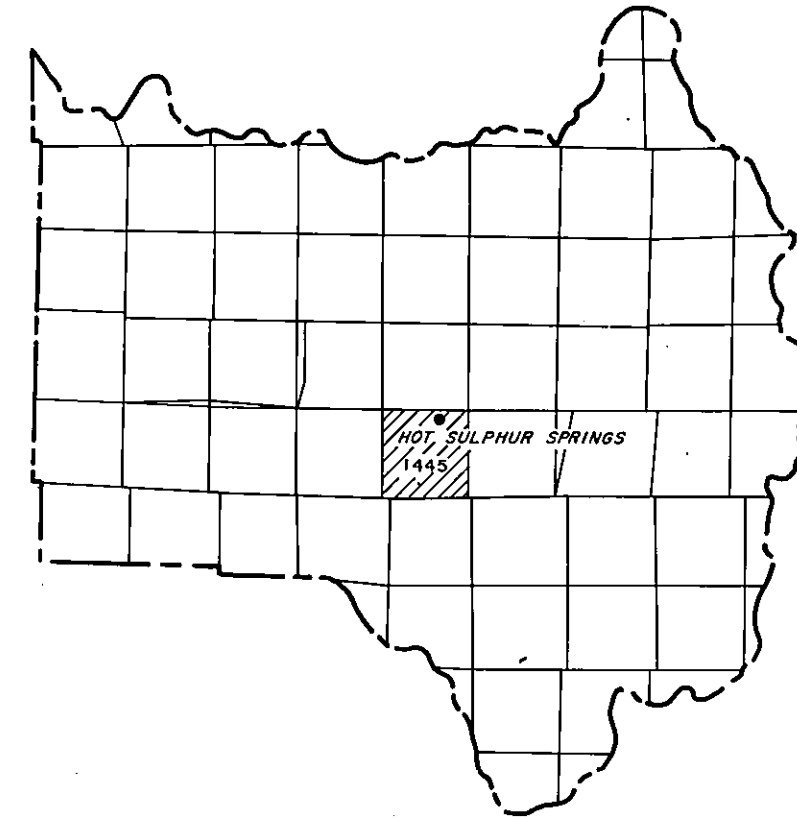


GRAND COUNTY
Location Map

6	5	4	3	2	1
7	8	9	10	11	12
13	14	15	16	17	18
19	20	21	22	23	24
25	26	27	28	29	30
31	32	33	34	35	36


TOWNSHIP INDEX

Adjoining
T. 1 N., R. 78 W.
SW 1/4 SEC. 2
1445-023

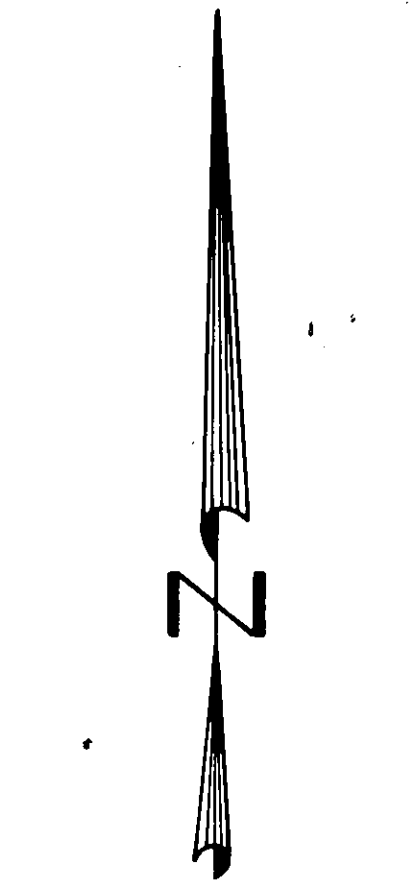

Scale: 1" = 100'

WARNING: This map is for assessment purposes only. It is not necessarily accurate by surveying standards. Do not use for legal conveyance.

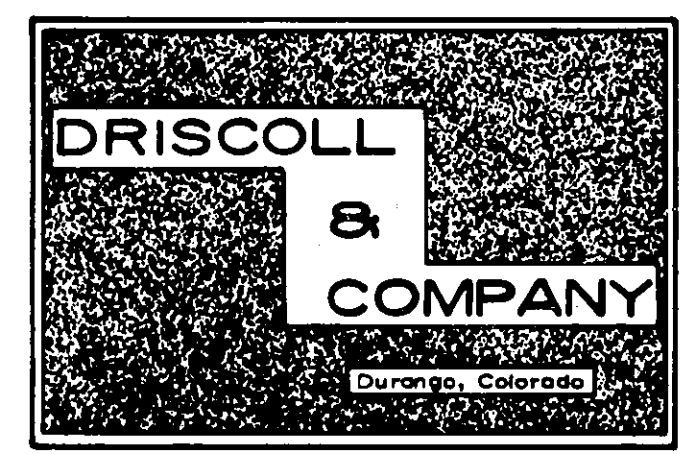

Adjoining
T. 1 N., R. 78 W.
SEC. 10
1445-10

T. 1 N., R. 78 W.,
SE 1/4 SEC. 3
1445-03-4

Last metes and bounds parcel number used is 002