


1445-14-1

T. 1 N., R. 78 W.,
NE 1/4 SEC. 14

TAX DISTRICT: 71
SCHOOL DISTRICT:

Adjoining SE 1/4 SEC. 11
T. 1 N., R. 78 W. 1445-11-4

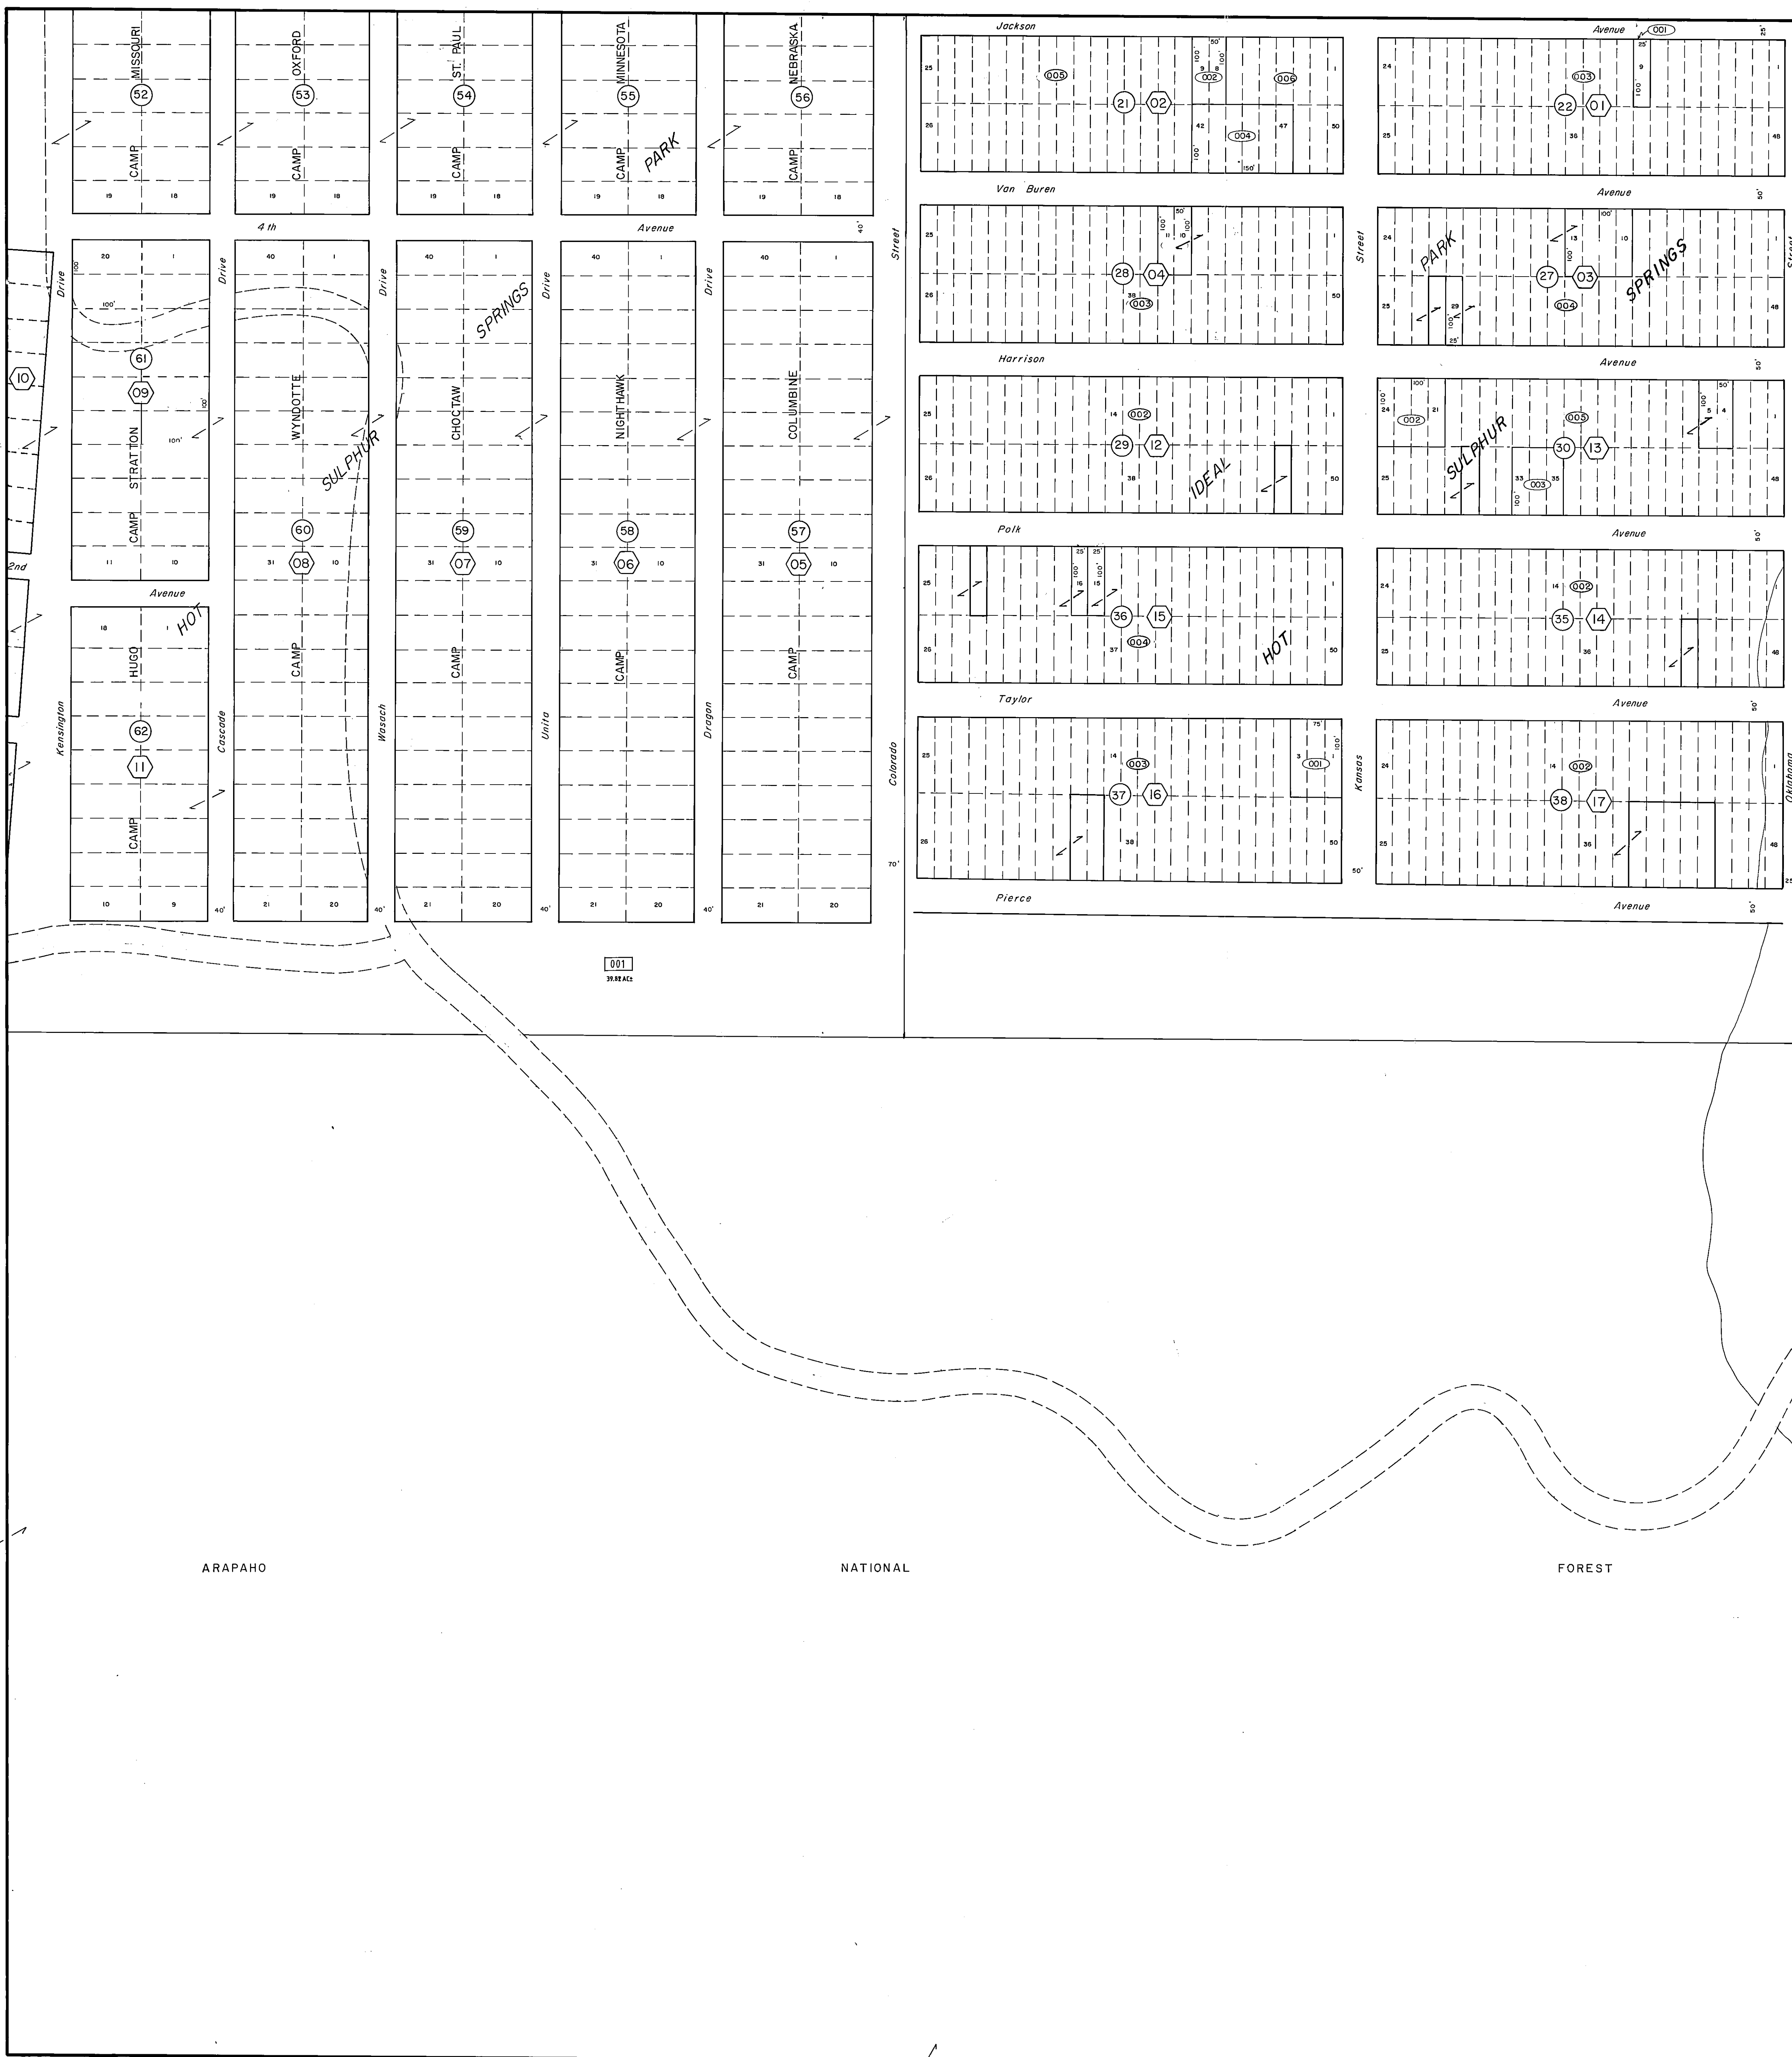


GRAND COUNTY

DRAWN BY _____ DATE _____
 CHECKED BY _____ DATE _____

REVISED

Date	By	Remarks
8-97	SF	UPDATE

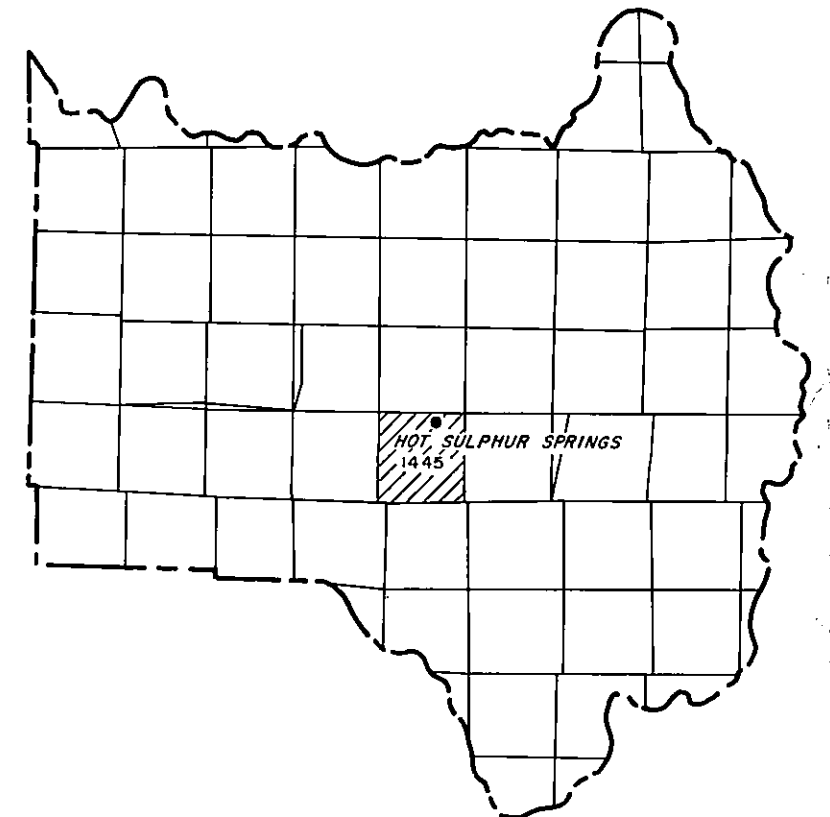


GRAND COUNTY
Location Map

6	5	4	3	2	1
7	8	9	10	11	12
18	17	16	15	14	13
19	20	21	22	23	24
30	29	28	27	26	25
31	32	33	34	35	36

TOWNSHIP INDEX


Adjoining
T. 1 N., R. 78 W.
NW 1/4 SEC. 13
1445-13-2

Adjoining
T. 1 N., R. 78 W.
NW 1/4 SEC. 14
1445-14-2

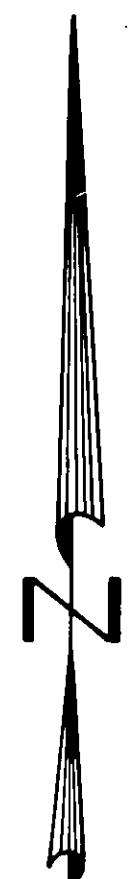

Scale: 1" = 100'

WARNING:
This map is for assessment purposes only. It is not necessarily accurate by surveying standards. Do not use for legal conveyance.

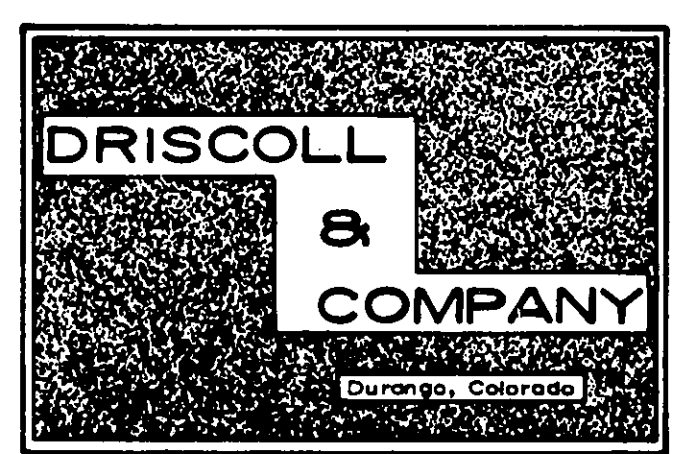

T. 1 N., R. 78 W.,
NE 1/4 SEC. 14

1445-14-1

Adjoining
T. 1 N., R. 78 W.

Last metes and bounds parcel number used is _____