


# GRAND COUNTY

DRAWN BY <i>W. Clark</i>		DATE
CHECKED BY		DATE
REVISED		
Date	By	Remarks
2-81	WJ	FINAL SUBMITTAL
2-82	WJ	NOT CORRECTED
3-83	WJ	APPROVED
6-98	WJ	UPDATE
12-07	WJ	SPO7-154 SPLIT 1451-274-03-016 & 017
3-08	WJ	SPO8-19 VAN VEEN OUTRIGHT EX

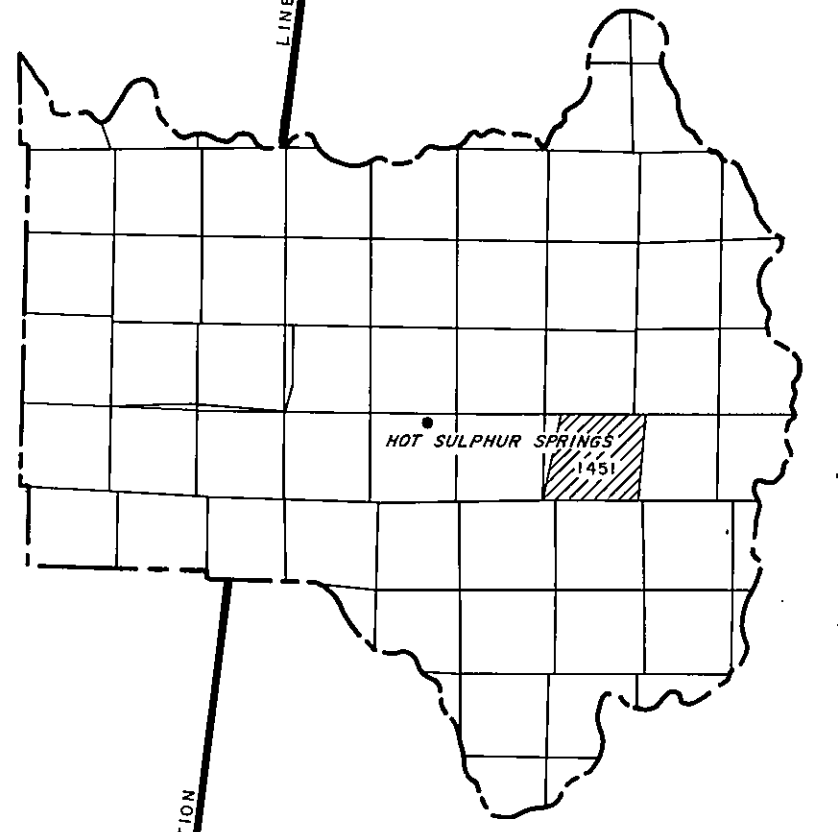

GRAND COUNTY  
Location Map

6	5	4	3	2	1
7	8	9	10	11	12
18	17	16	15	14	13
19	20	21	22	23	24
30	29	28	27	26	25
31	32	33	34	35	36


TOWNSHIP INDEX

Adjoining  
T. 1 N., R. 76 W.  
SEC. 26  
1451-26



Scale: 1" = 200'

WARNING:  
This map is for assessment purposes only. It is not necessarily accurate by surveying standards. Do not use for legal conveyance.

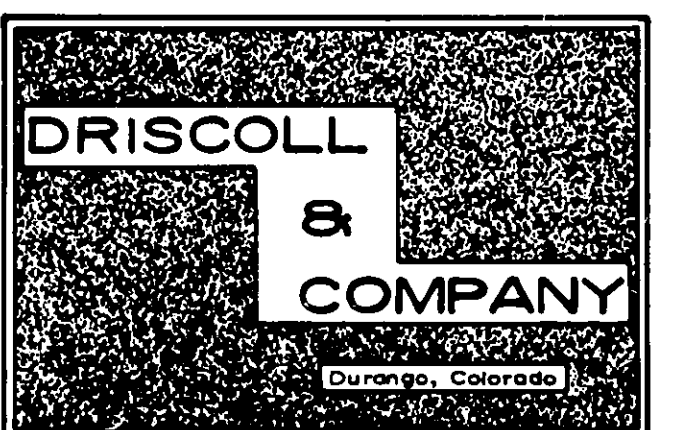

T. 1 N., R. 76 W., SEC. 27



Adjoining  
T. 1 N., R. 76 W.  
1451

Adjoining  
T. 1 N., R. 76 W.  
SEC. 34  
1451-34

WINTER PARK  
HIGHLANDS, UNIT 3

WINTER PARK  
HIGHLANDS, UNIT 5

Lost metes and bounds parcel number used is 029