


T. 1N., R. 76W., NE 1/4 SEC. 33
1451-331

Adjoining
1451-332
SEC. 33
T. 1N., R. 76W.

Adjoining
SEC. 27
T. 1N., R. 76W.

GRAND COUNTY

DRAWN BY <i>WW</i>		DATE <i>2-10-96</i>
CHECKED BY		DATE
REVISED		
Date	By	Remarks
<i>2-10-96</i>	<i>AB</i>	<i>Online</i>

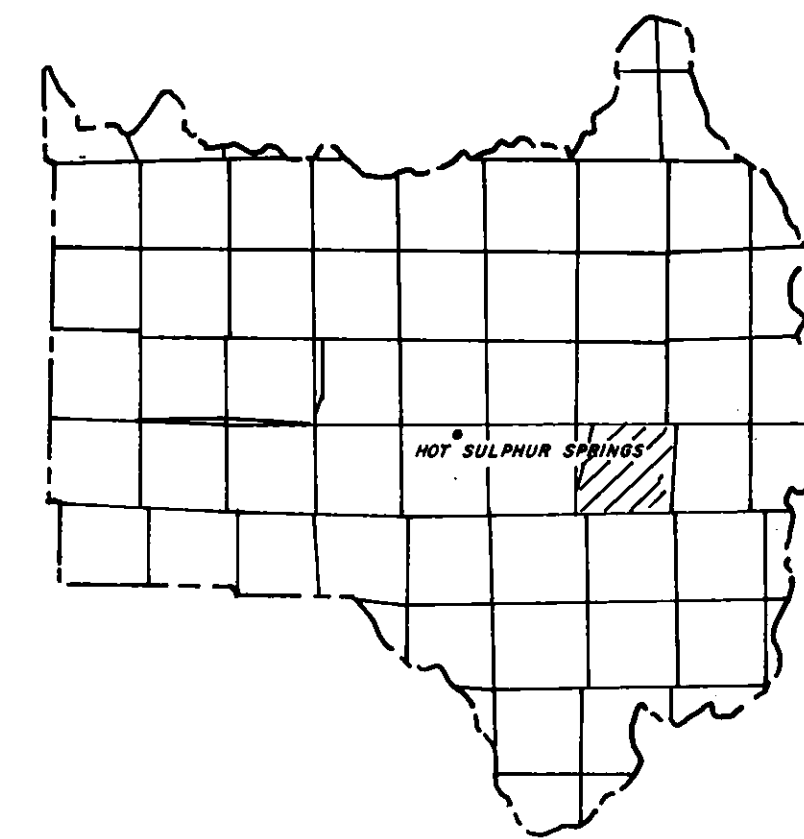

GRAND COUNTY
Location Map

6	5	4	3	2	1
7	6	9	10	11	12
13	17	16	15	14	13
19	20	21	22	23	24
29	29	28	27	26	25
31	32	33	34	35	36

TOWNSHIP INDEX



Scale 1" = 100'

WARNING:
This map is for assessment purposes only. It is not necessarily accurate by surveying standards. Do not use for legal conveyance.



Adjoining
1451-334
SEC. 33 T. 1N., R. 76W.

T. 1N., R. 76W., NE 1/4 SEC. 33

LAST METES AND BOUNDS PARCEL NUMBER IS 014

1451-331