


1453-21-1

T. 1 N., R. 75 W.
NE 1/4 OF SEC. 21

Adjoining
T. 1 N., R. 75 W.
1453-16-4

GRAND COUNTY

DRAWN BY	DCD	DATE	MAR. 89
CHECKED BY	DCD	DATE	MAR. 89
REVISED			
Date	By	Remarks	
10/28/89	AV	Survey	
11/27/89	AV	Survey	
3-08	JV	SPOS-012	

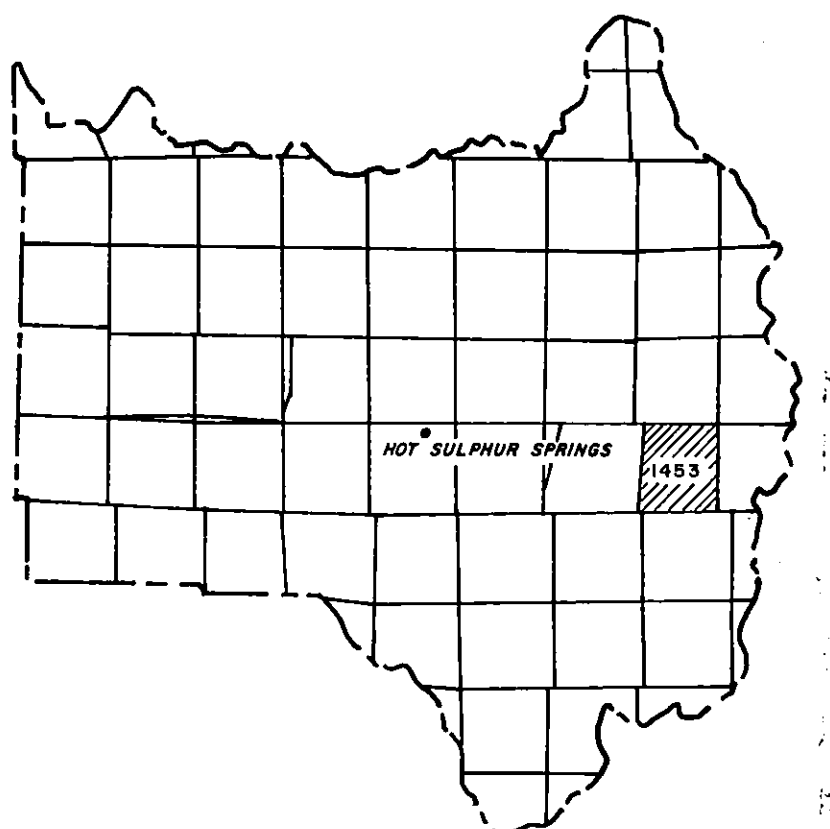


GRAND COUNTY
Location Map

6	5	4	3	2	1
7	8	9	10	11	12
13	14	15	16	17	18
19	20	21	22	23	24
25	26	27	28	29	30
31	32	33	34	35	36

TOWNSHIP INDEX

Adjoining
T. 1 N., R. 75 W.
1453-22-2

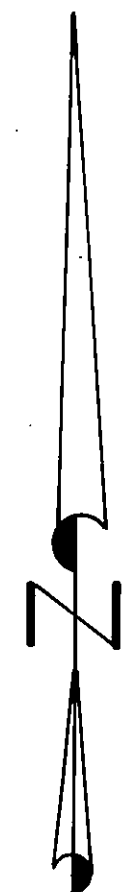


Scale 1" = 100'

WARNING:
This map is for assessment purposes only. It is not necessarily accurate by surveying standards. Do not use for legal conveyance.

DICKINSON LAND SURVEYING
P. O. BOX 1042 GRANBY, COLO.

T. 1 N., R. 75 W.
NE 1/4 OF SEC. 21
1453-21-1

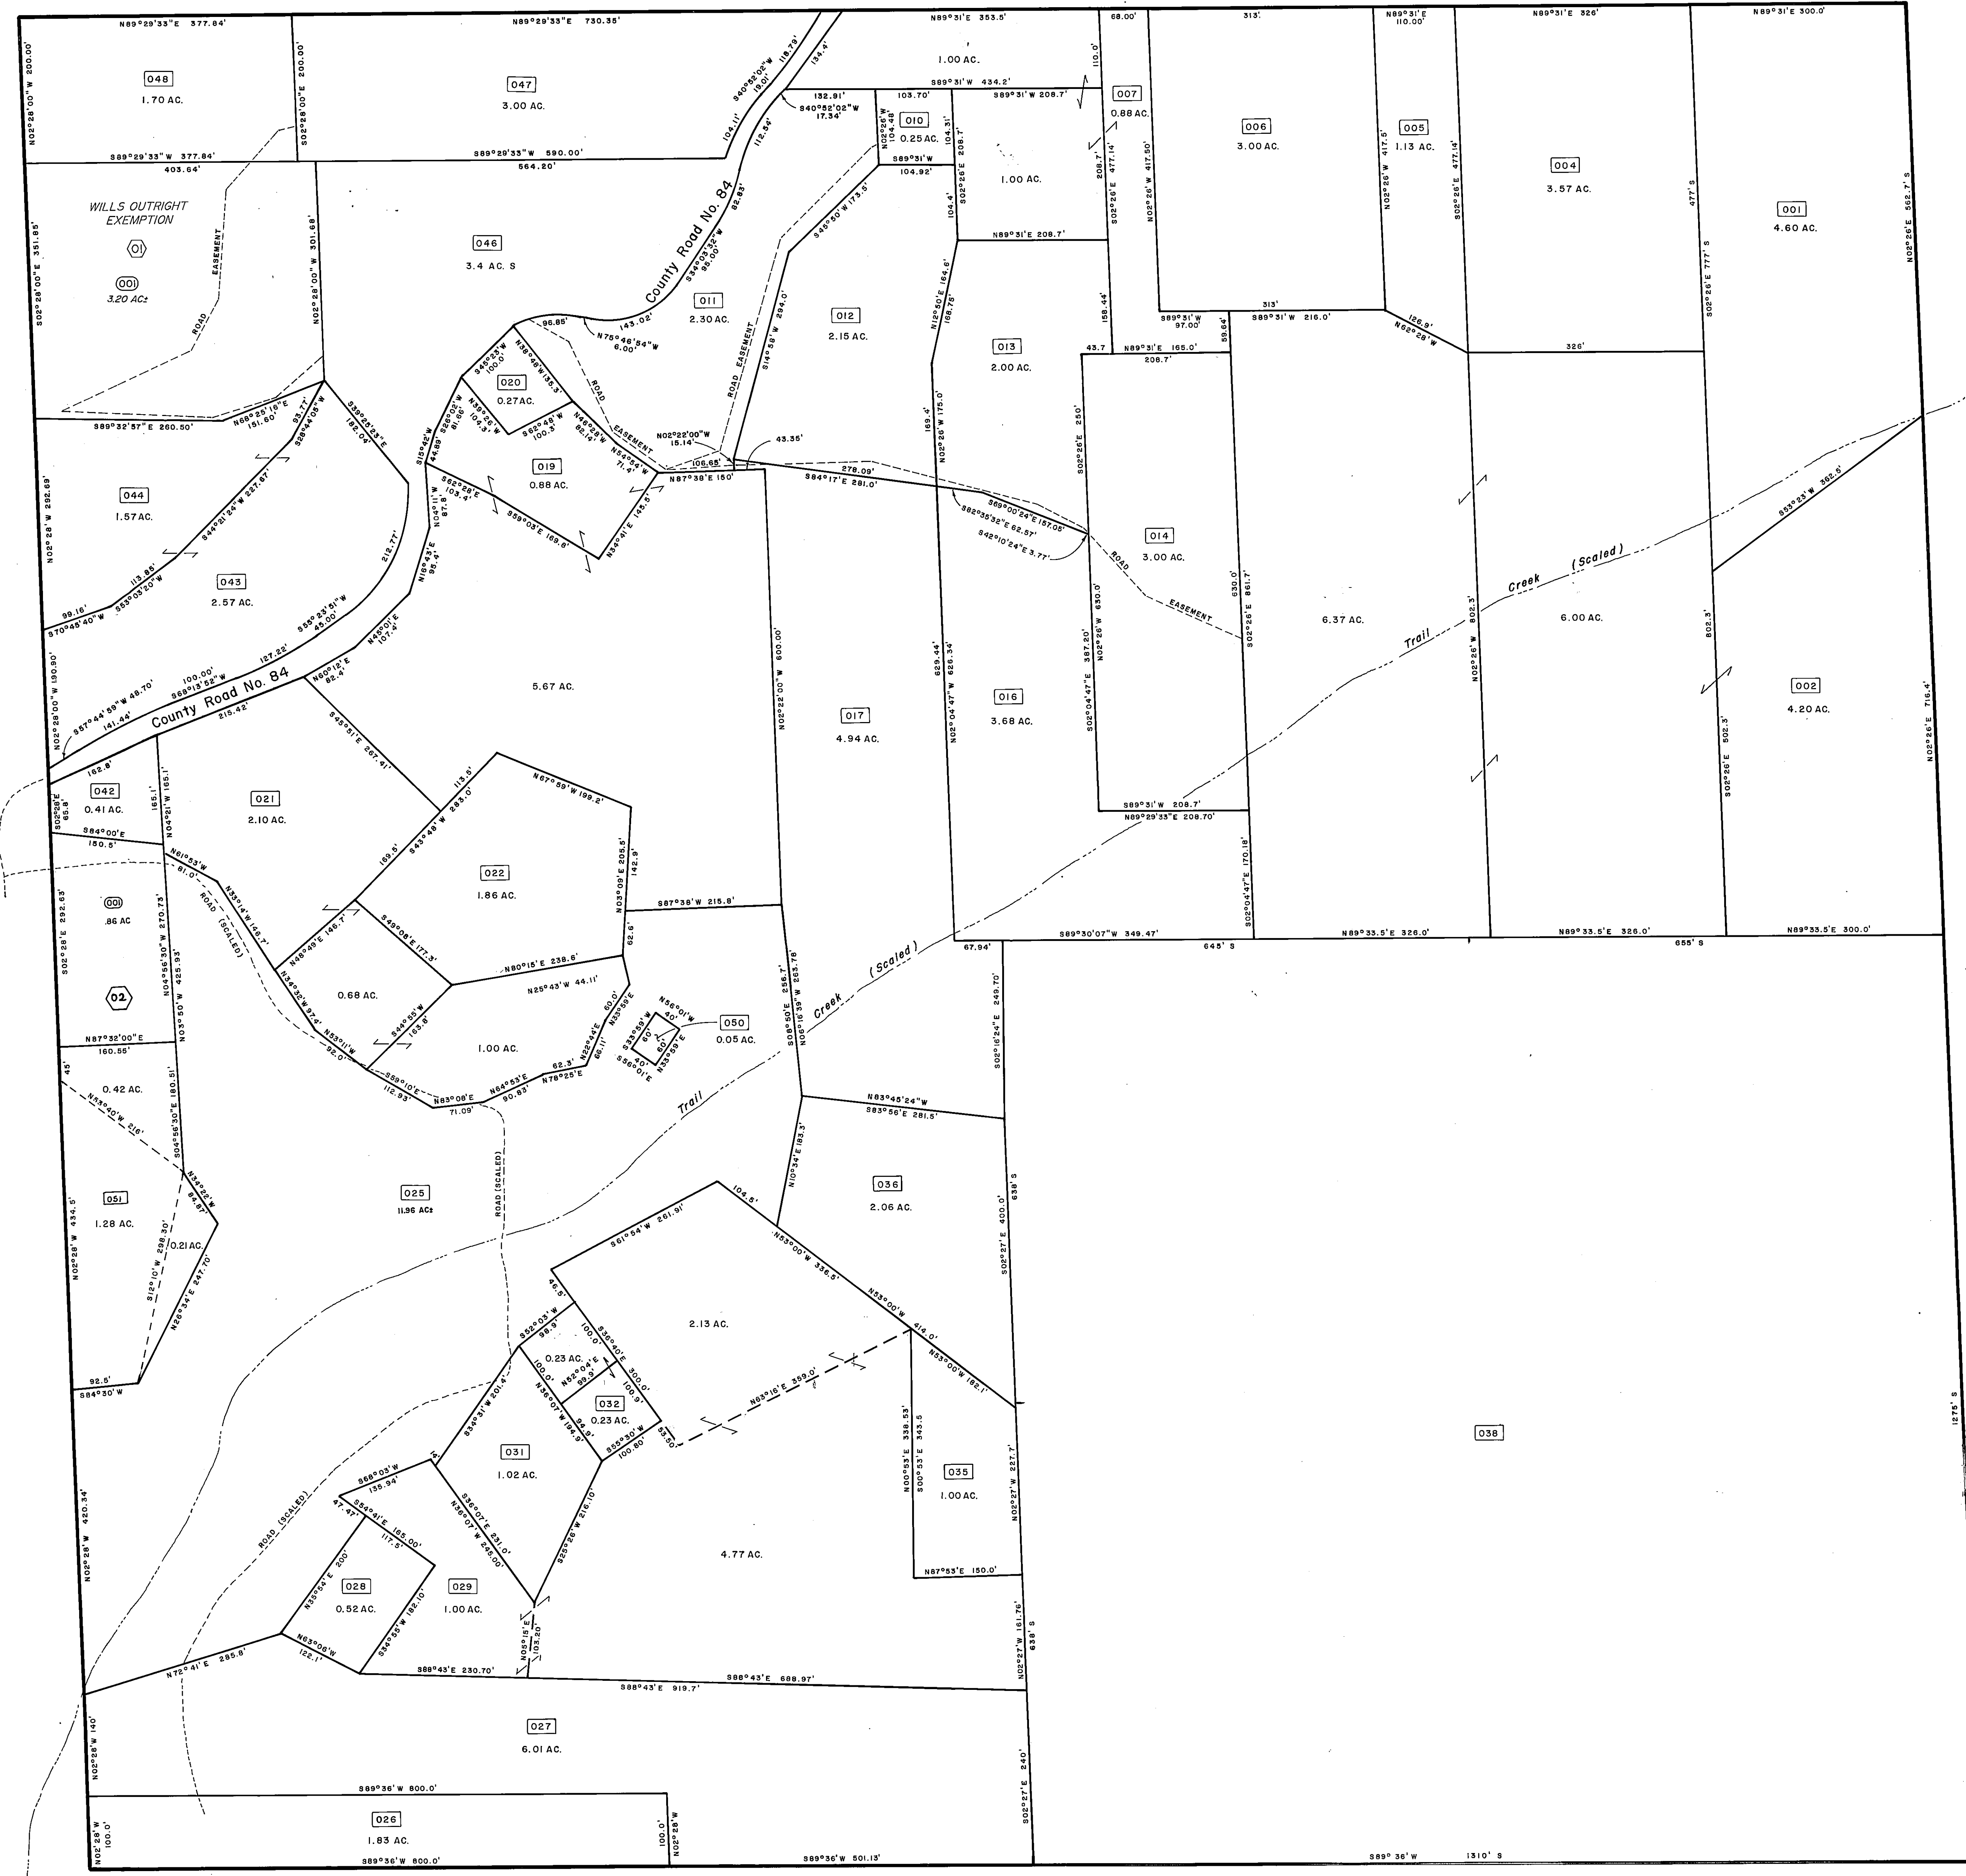

Adjoining
T. 1 N., R. 75 W.
1453-21-2

Adjoining
T. 1 N., R. 75 W.
1453-21-4