

1587-05 B

T. 1 S., R. 75 W.,  
S 3/4 SEC. 5

TAX DISTRICT: 35  
SCHOOL DISTRICT:

Adjoining  
T. 1 S., R. 75 W.  
1587-05 N1/4

# GRAND COUNTY

DRAWN BY	DATE	
CHECKED BY	DATE	
REVISED		
Date	By	Remarks
6-97	SF	UPDATE




GRAND COUNTY  
Location Map

6	5	4	3	2	1
7	8	9	10	11	12
13	14	15	16	17	18
19	20	21	22	23	24
25	26	27	28	29	30
31	32	33	34	35	36


TOWNSHIP INDEX

Adjoining  
T. 1 S., R. 75 W.  
SEC. 4  
1587-04

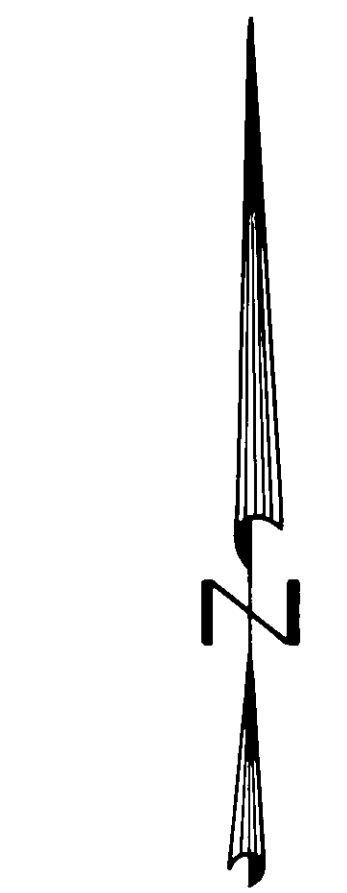


Scale: 1" = 200'

WARNING:  
This map is for assessment purposes  
only. It is not necessarily accurate by  
surveying standards. Do not use for legal  
conveyances.

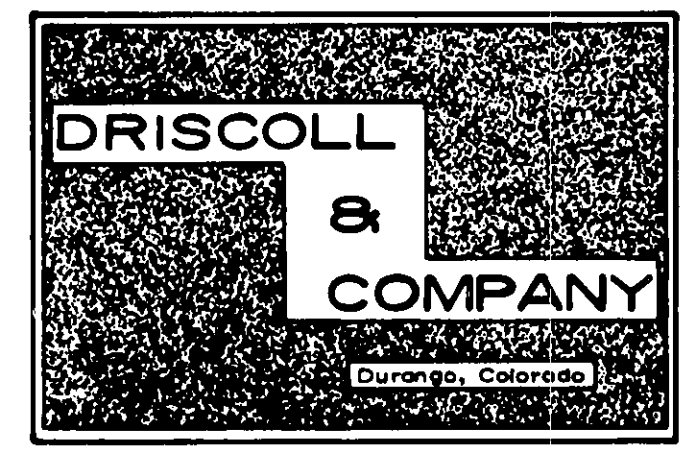

T. 1 S., R. 75 W.,  
S 3/4 SEC. 5

1587-05B

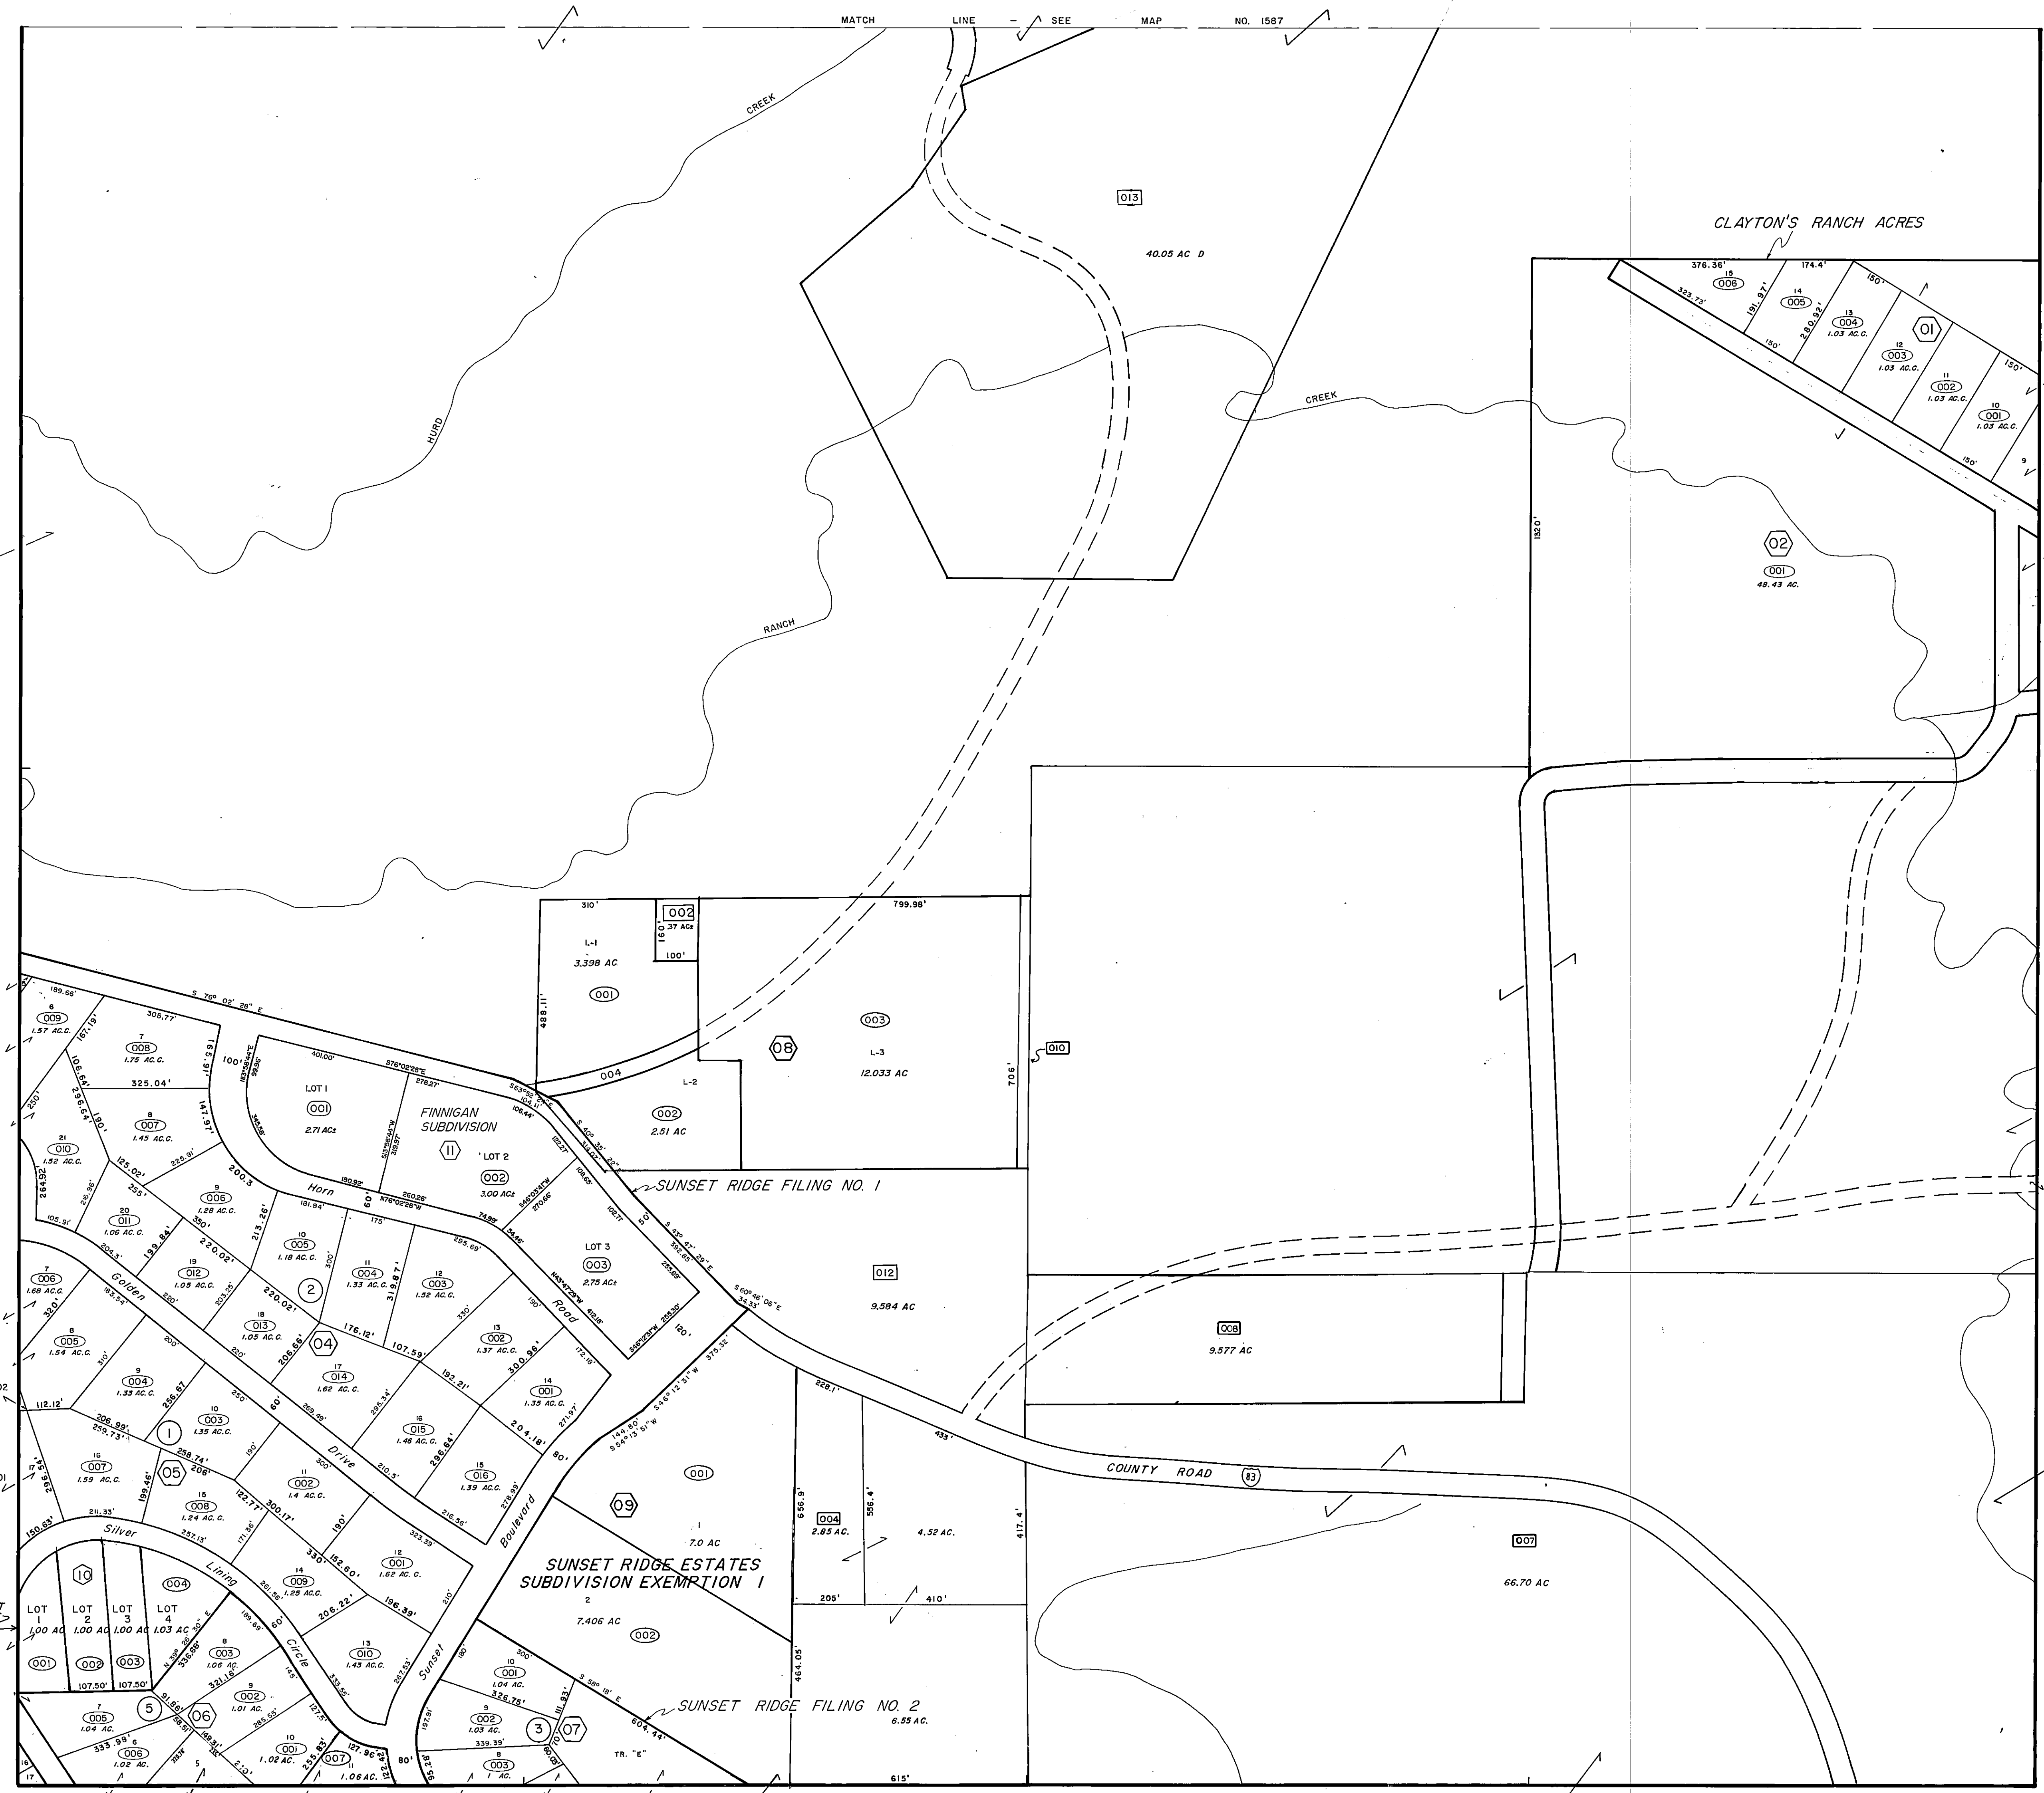

Adjoining  
T. 1 S., R. 75 W.  
SEC. 6  
1587-06

Adjoining  
T. 1 S., R. 75 W.  
SEC. 8  
1587-08

Last metes and bounds parcel number used is 11