


1587-06 A

T. 1 S., R. 75 W.  
N. 1/4 SEC. 6

TAX DISTRICT: 35  
SCHOOL DISTRICT:

# GRAND COUNTY

DRAWN BY	<i>[Signature]</i>	DATE	
CHECKED BY		DATE	
REVISED			
Date	By	Remarks	
12-21-95	AV	UPDATE	
7-97	SF	UPDATE	

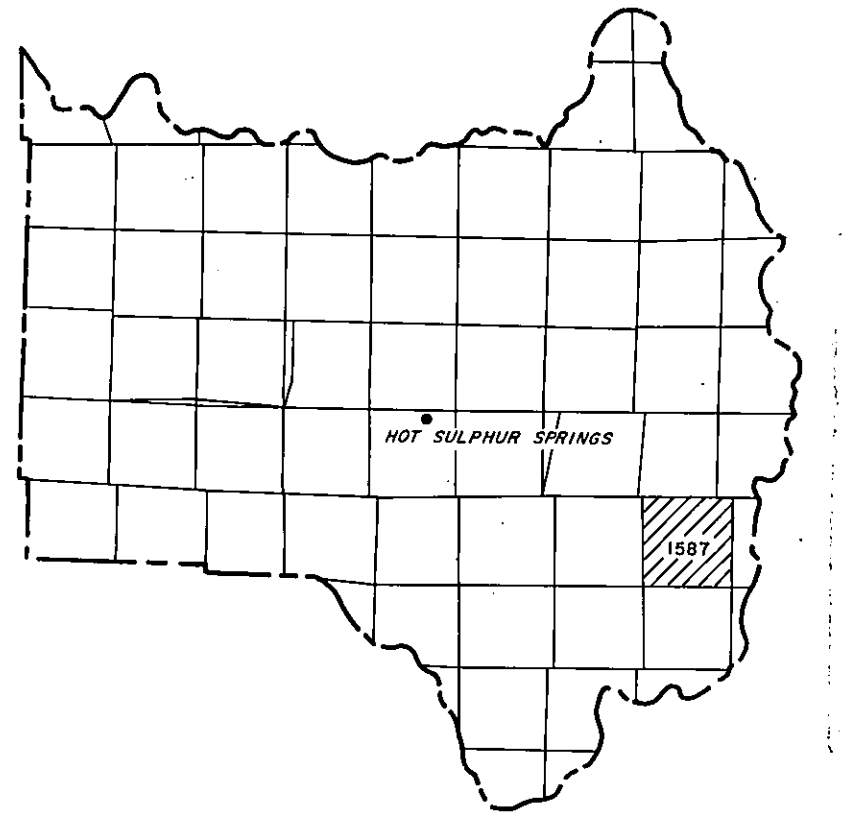


GRAND COUNTY  
Location Map

6	5	4	3	2	1
7	8	9	10	11	12
18	17	16	15	14	13
19	20	21	22	23	24
30	29	28	27	26	25
31	32	33	34	35	36


TOWNSHIP INDEX

Adjoining  
T. 1 S., R. 75 W.  
SEC. 5  
1587-05

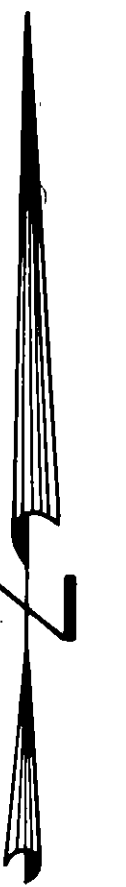

Scale: 1" = 200'


WARNING:  
This map is for assessment purposes only. It is not necessarily accurate by surveying standards. Do not use for legal conveyance.

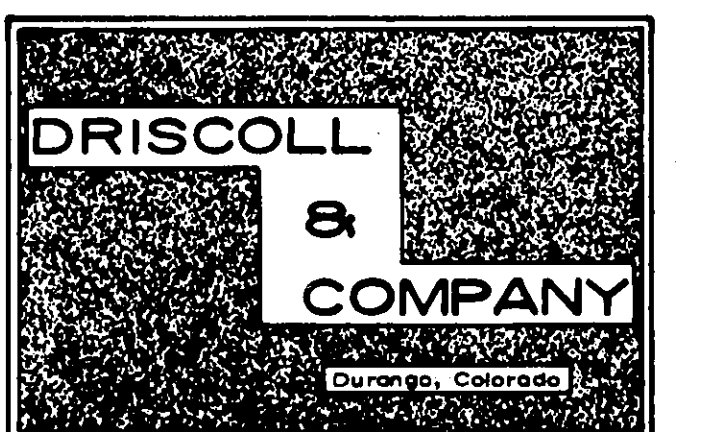

T. 1 S., R. 75 W.  
N. 1/4 SEC. 6

## 1587-06 A

Adjoining  
T. 1 N., R. 75 W.  
1453

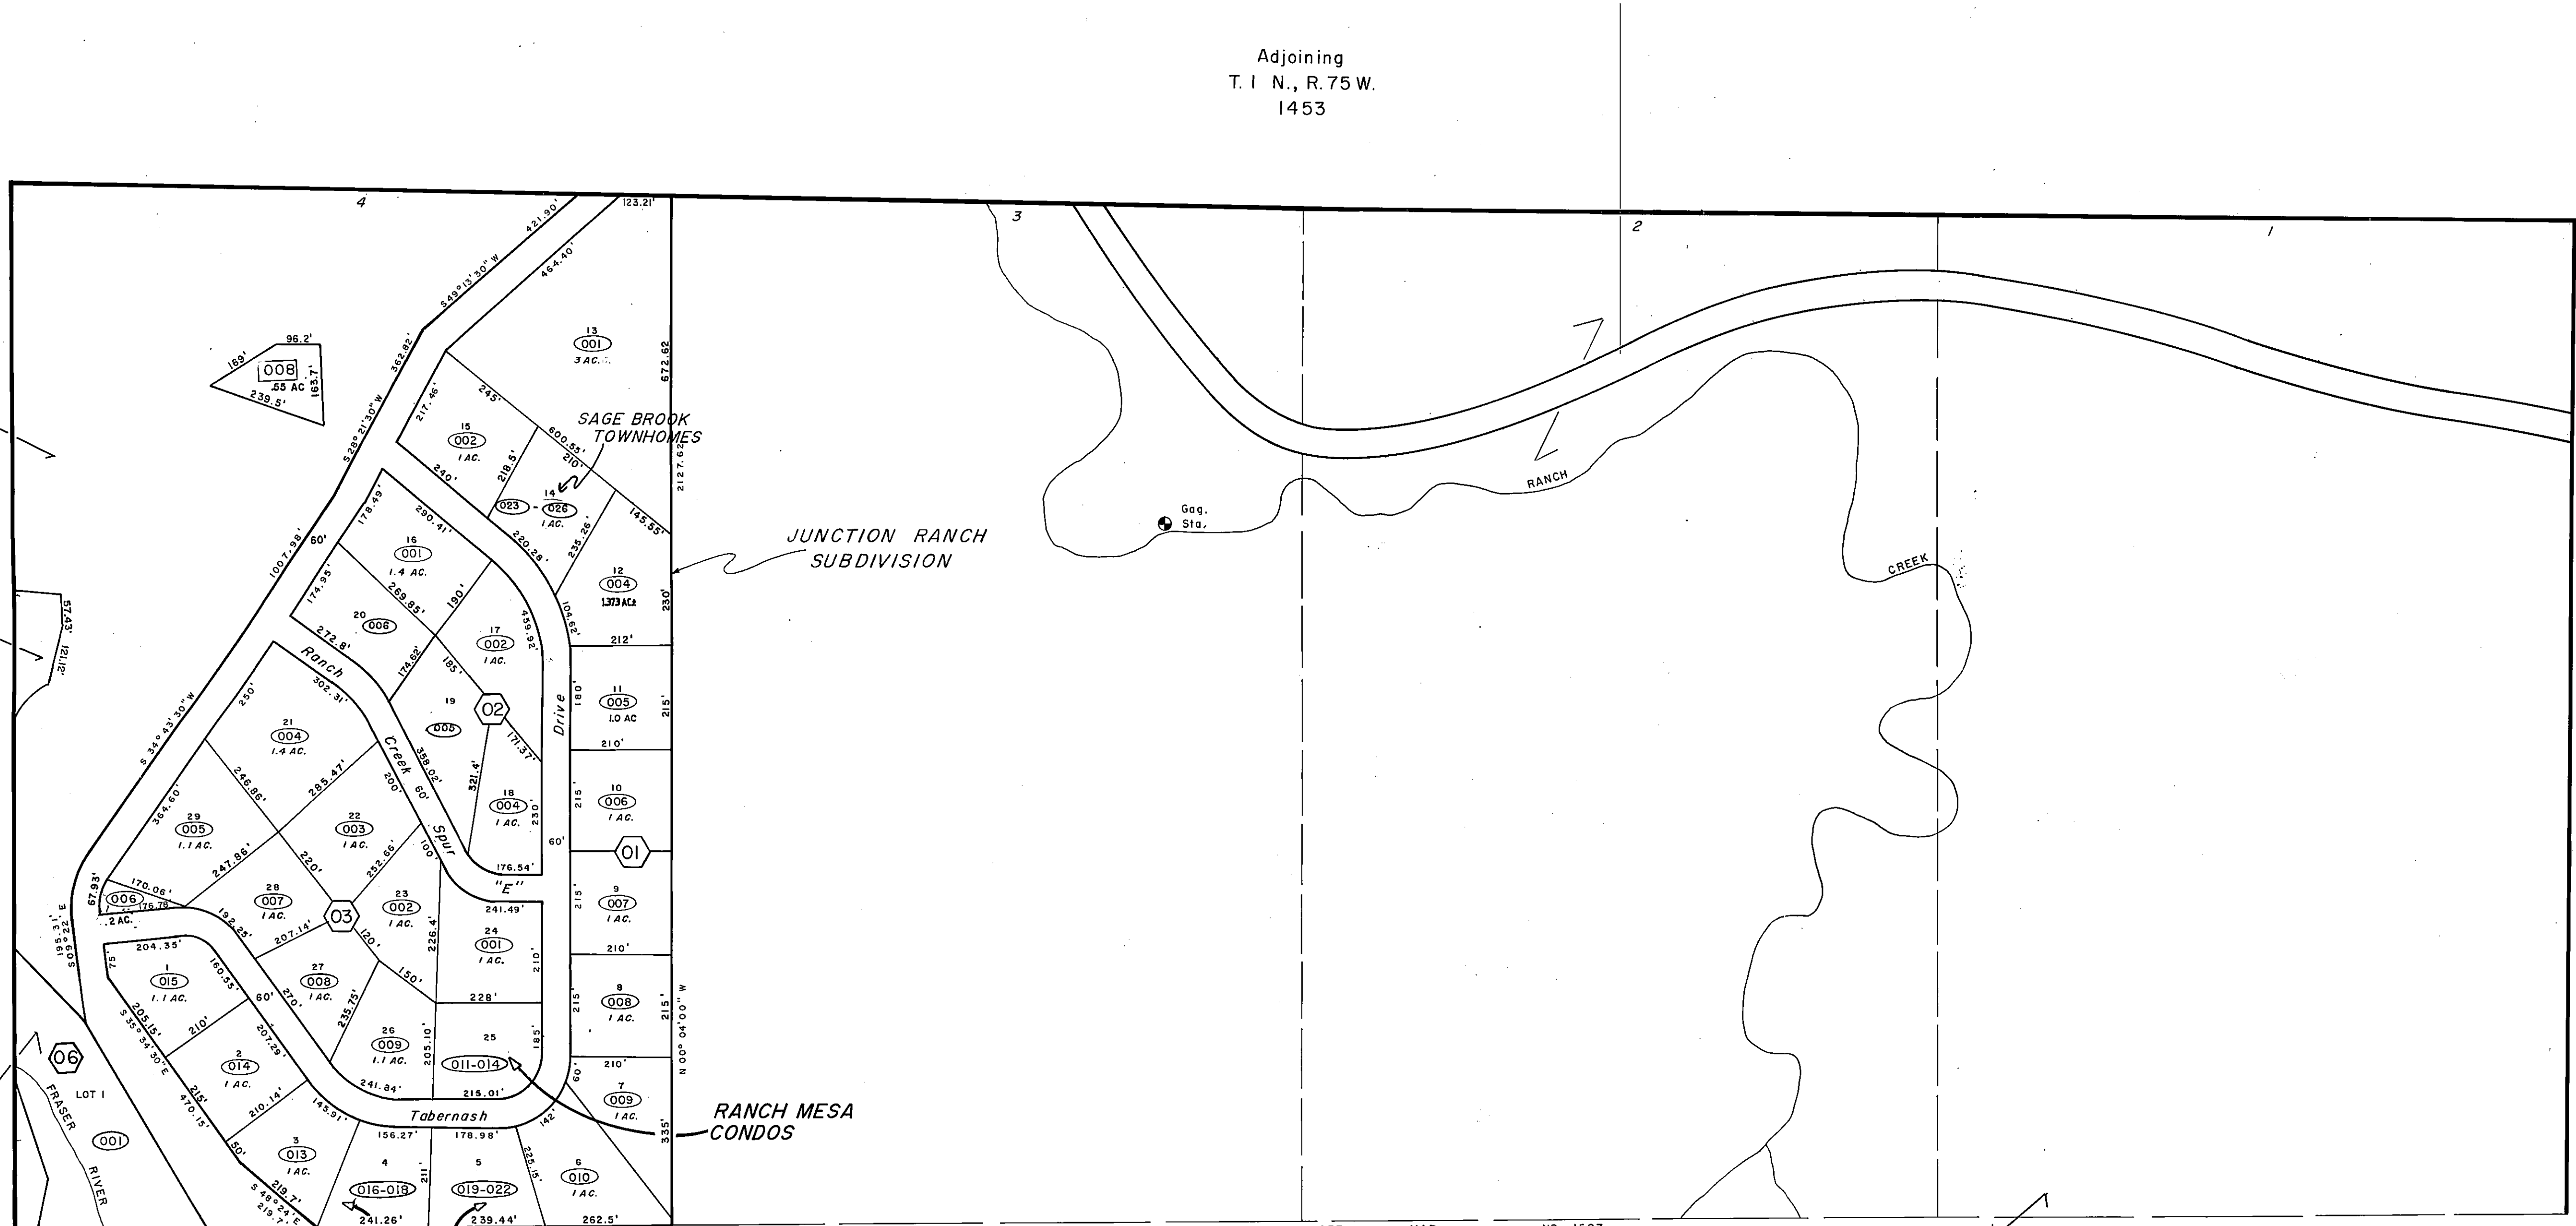

1589-011-00-010

1589-011-09-001

Adjoining  
T. 1 S., R. 76 W.  
1589

Adjoining  
T. 1 S., R. 75 W.  
S. 3/4 SEC. 6  
1587-06

1587-061-00-002