


1587-19-4

T. 1 S., R. 75 W.
SE 1/4 OF SEC. 19


Adjoining
T. 1 S., R. 75 W.
1587-19-1

GRAND COUNTY

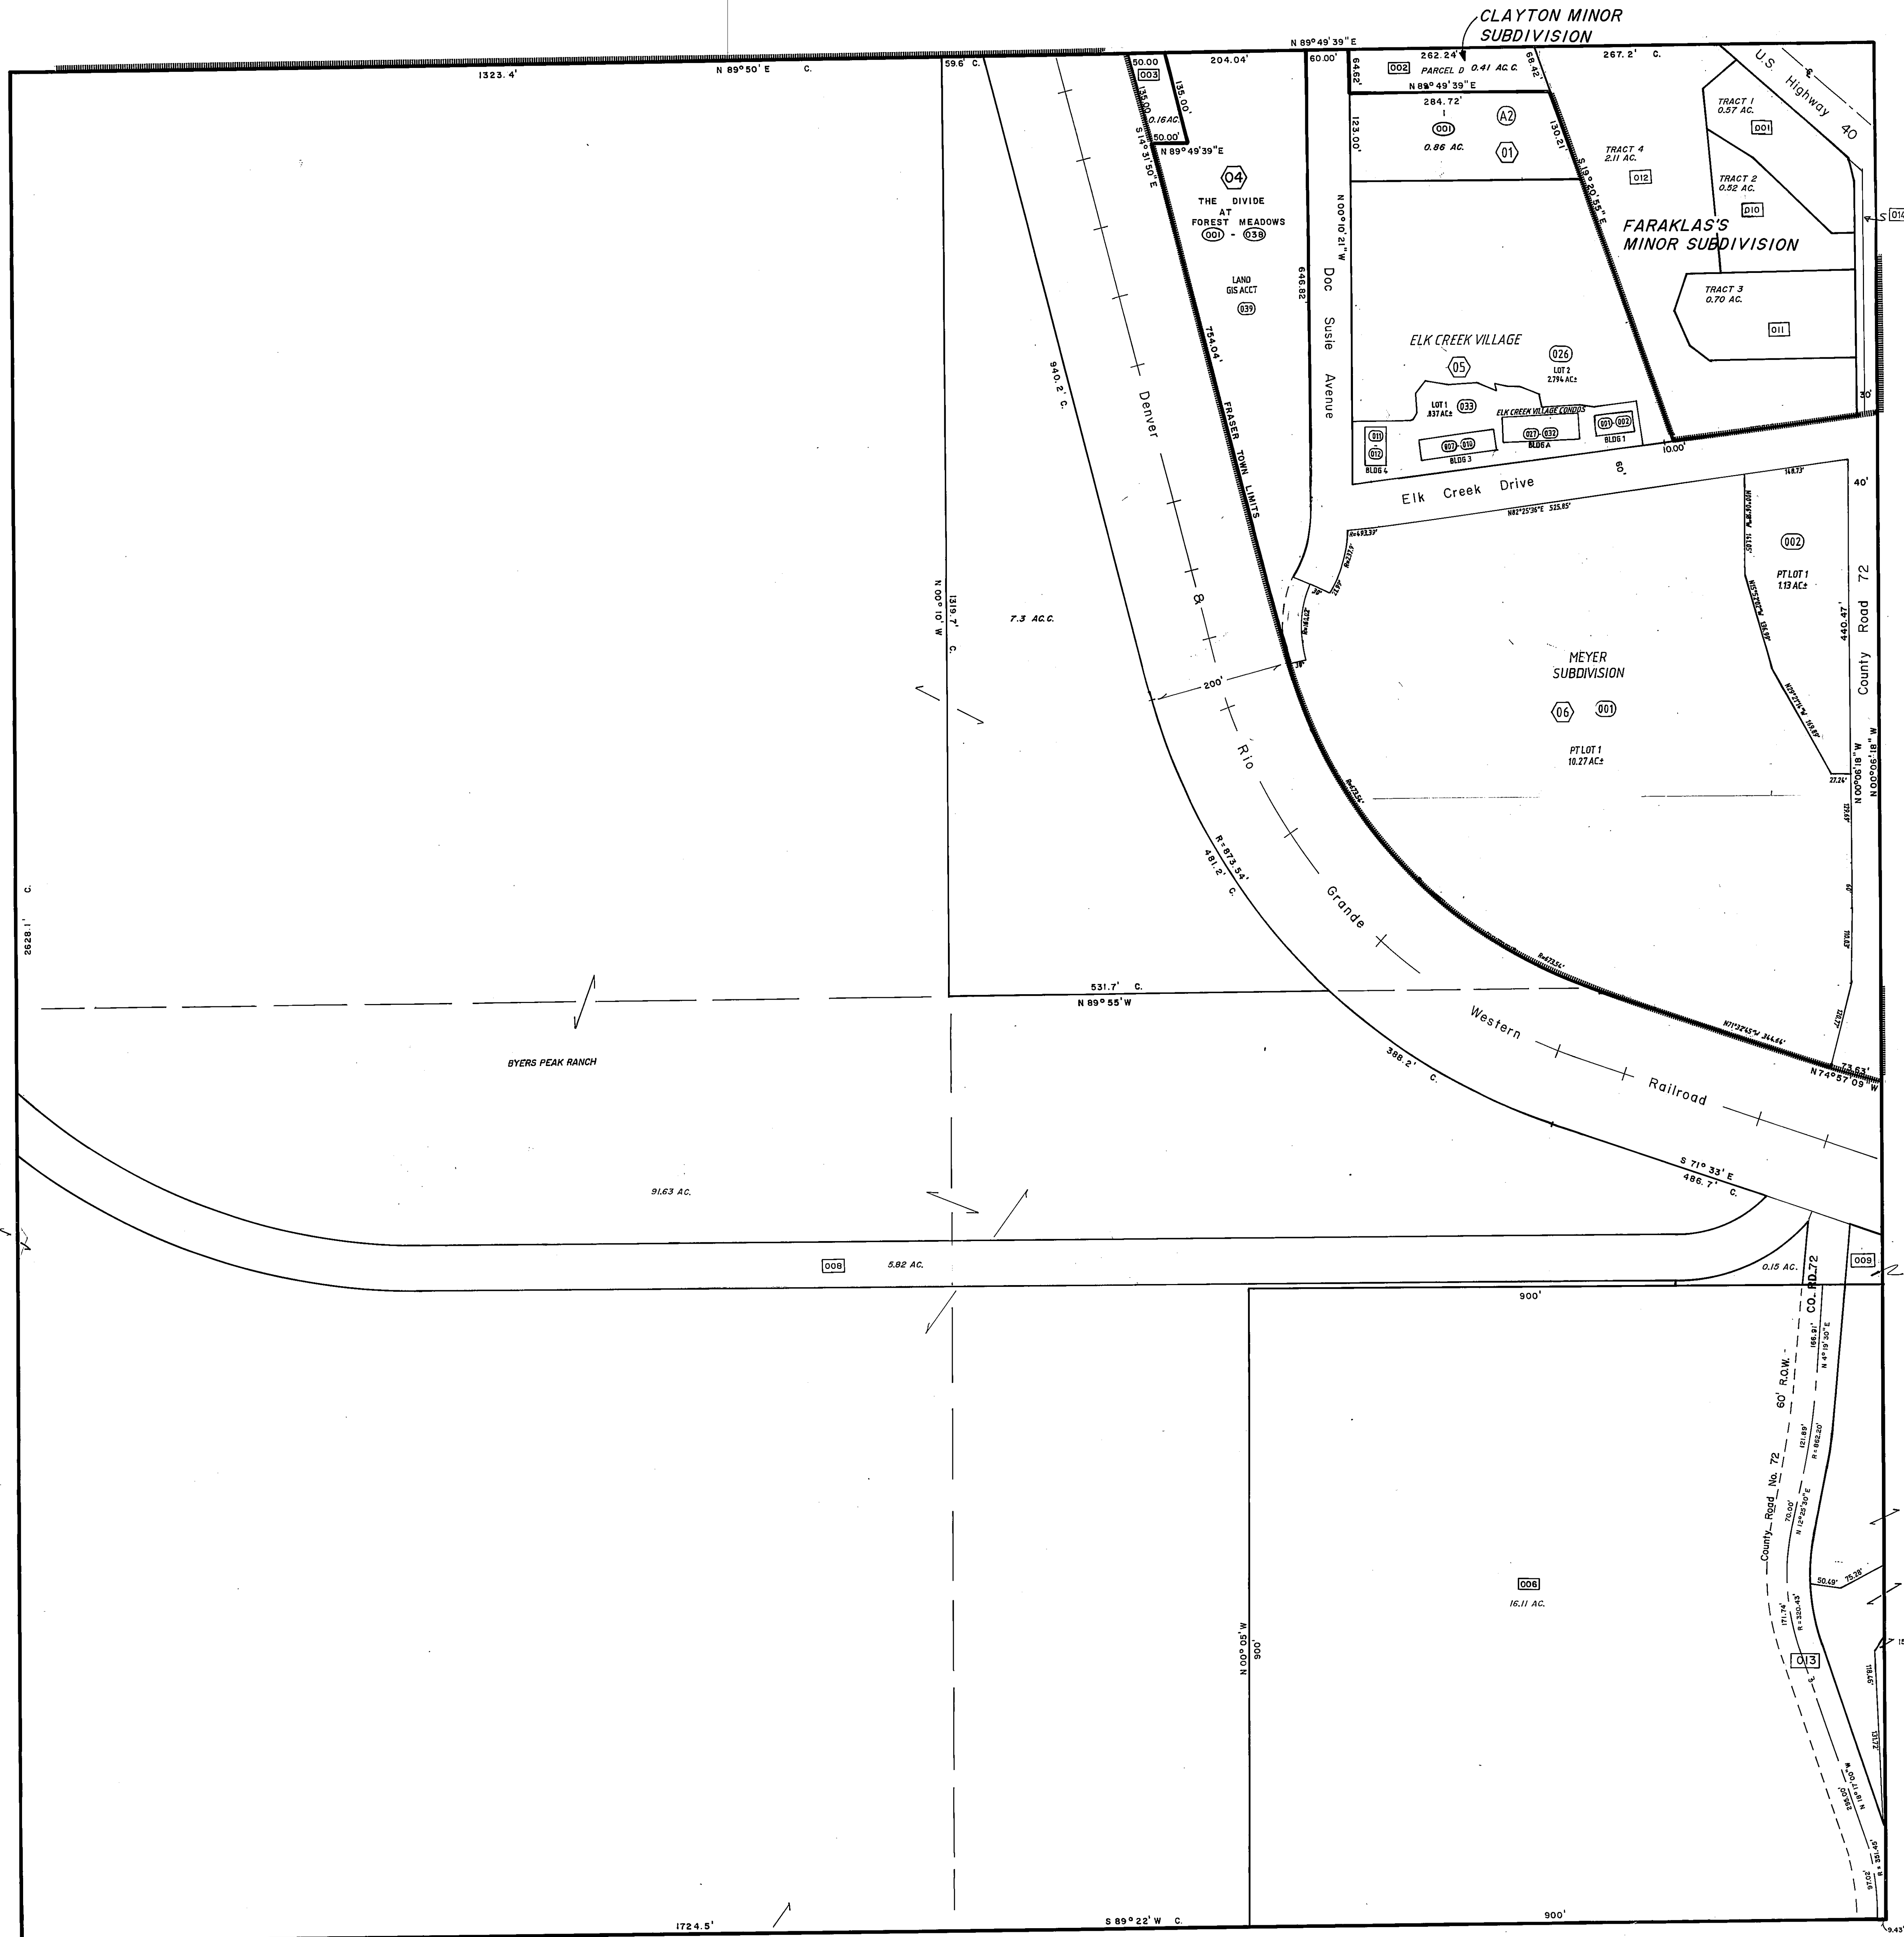

DRAWN BY SDS & MJB DATE MAR '96
CHECKED BY PJO DATE MAR '96

REVISED		
Date	By	Remarks
3-28-96	PJO	UPDATE
4-28-98	SF	UPDATE
1-99	SF	UPDATE
3-08	JL	SP08-25

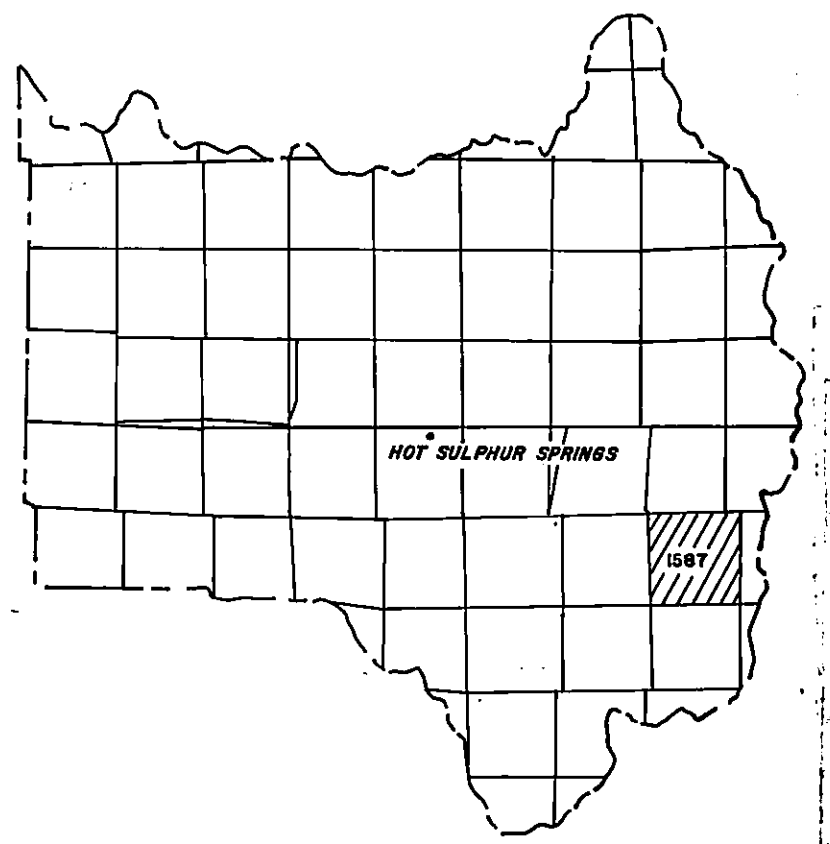


GRAND COUNTY
Location Map

6	5	4	3	2	1
7	8	9	10	11	12
13	14	15	16	17	18
19	20	21	22	23	24
25	26	27	28	29	30
31	32	33	34	35	36

TOWNSHIP INDEX

Adjoining
T. 1 S., R. 75 W.
1587-20-3

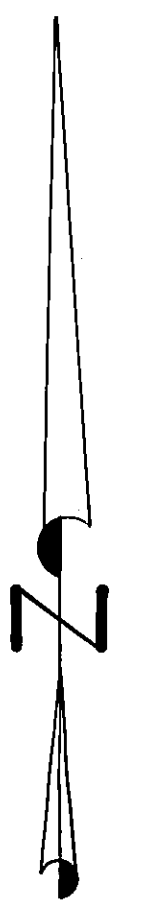

Scale 1" = 100'

WARNING:
This map is for assessment purposes only. It is not necessarily accurate by surveying standards. Do not use for legal conveyance.

MOUNTAIN WEST SURVEYS, INC.
P.O. BOX 65 / 908 PARK AVE.
KREMMLING, COLO. 80459

T. 1 S., R. 75 W.
SE 1/4 OF SEC. 19
1587-19-4

Adjoining
T. 1 S., R. 75 W.
1587-19-3

Adjoining
T. 1 S., R. 75 W.
SEC. 30
1587-30