


T1S, R75W
SE4 SECTION 28
1587-28-4

Adjoining
T1S, R75W
1587-21

GRAND
COUNTY


DRAWN BY:	DATE:
CHECKED BY:	DATE:
REVISED	
DATE:	REVISION:
6-07	JL SP07-062 EAST MOUNTAIN FIG 7

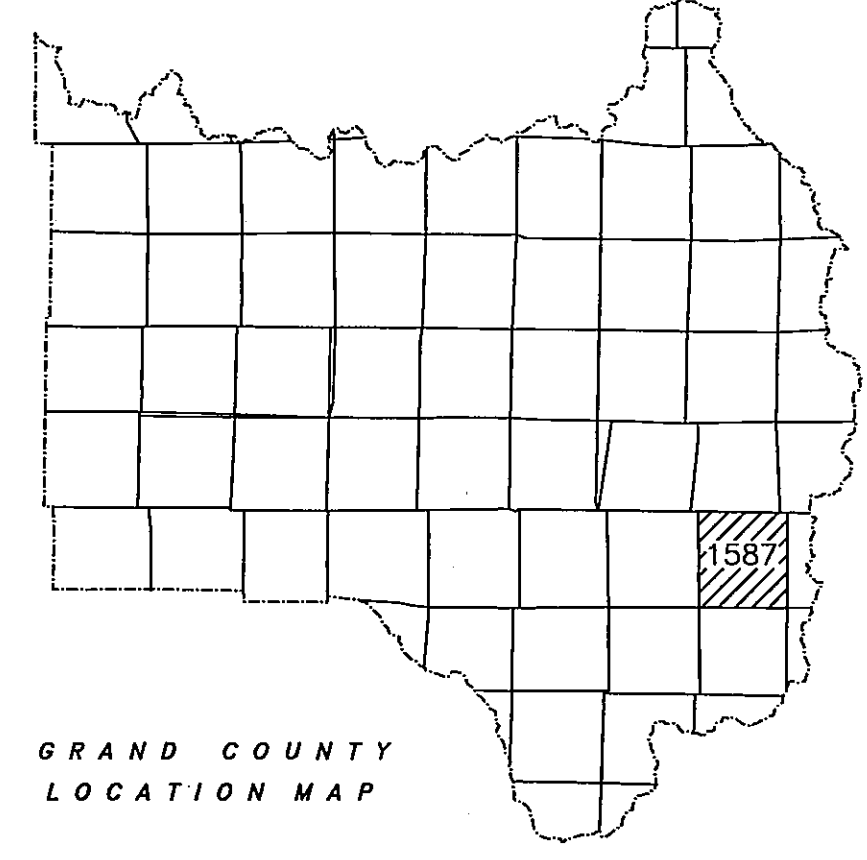

GRAND COUNTY
LOCATION MAP

6	5	4	3	2	1
7	8	9	10	11	12
18	17	16	15	14	13
19	20	21	22	23	24
30	29	28	27	26	25
31	32	33	34	35	36

TOWNSHIP INDEX

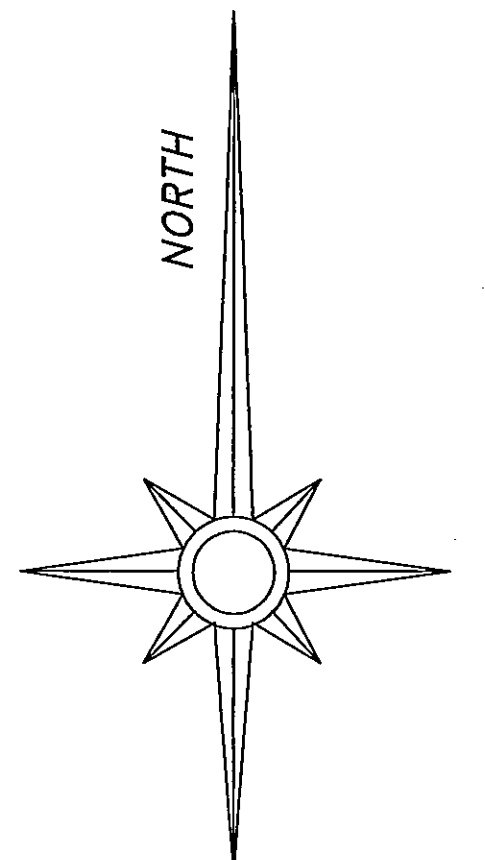

SCALE: 1" = 100'

WARNING:
This map is for assessment purposes
only. It is not necessarily accurate by
surveying standards. Do Not use for legal
conveyance.

Adjoining
T1S, R75W
1587-29

Adjoining
T1S, R75W
1587-27

Adjoining
T1S, R75W
1587-33-2

T1S, R75W
SE4 SECTION 28

1587-28-4