


Adjoining
T1S, R75W
1587-21

GRAND
COUNTY

T1S, R75W

1587-28

DRAWN BY:	DATE:
CHECKED BY:	DATE:
REVISED	
DATE:	BY:
12/2/04	MLP
12/29/04	MLP
6/22/06	JL
8/29/06	JL
Remarks	
FIRST SUBDIVISION MAP OF 1587-28	
LOTS EAST WITH FILING 1	
LOTS EAST WITH FILING 4	
MOUNTAIN MAN PARK	
EAST MOUNTAIN PLG 6	

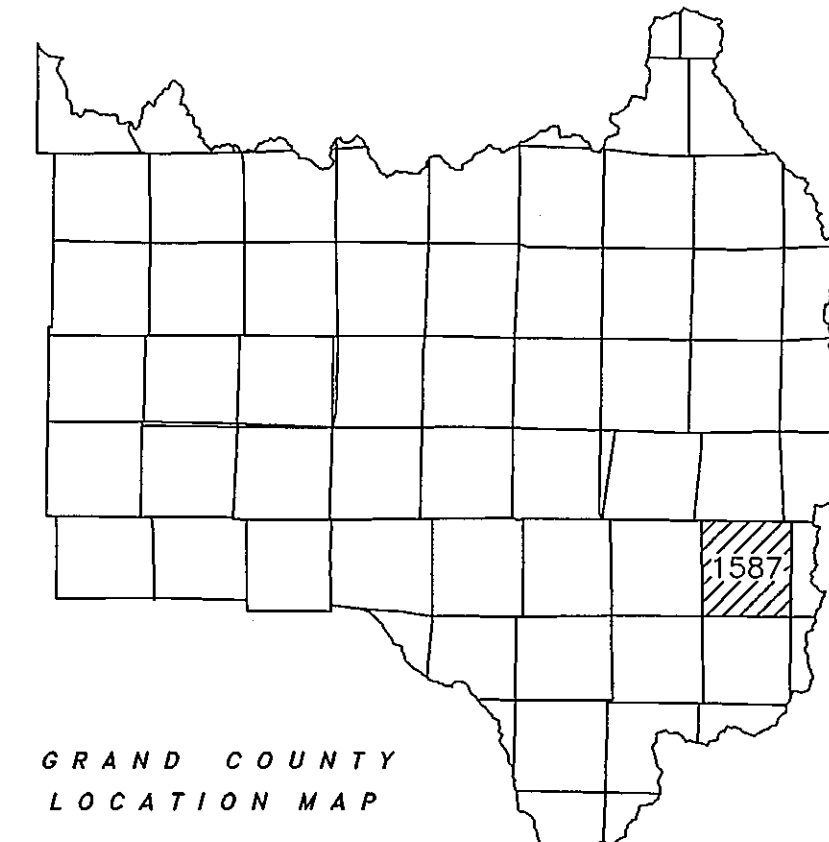


GRAND COUNTY
LOCATION MAP

6	5	4	3	2	1
7	8	9	10	11	12
18	17	16	15	14	13
19	20	21	22	23	24
30	29	28	27	26	25
31	32	33	34	35	36

TOWNSHIP INDEX

Adjoining
T1S, R75W
1587

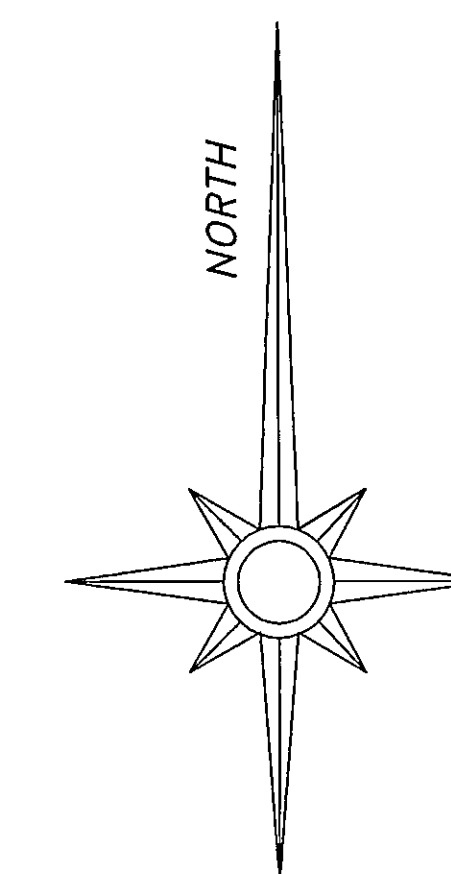


SCALE: 1" = 200'

WARNING:
This map is for assessment purposes
only. It is not necessarily accurate by
surveying standards. Do Not use for legal
conveyance.

T1S, R75W
SECTION 28

1587-28

Adjoining
SEC 29, T1S, R75W
1587-29

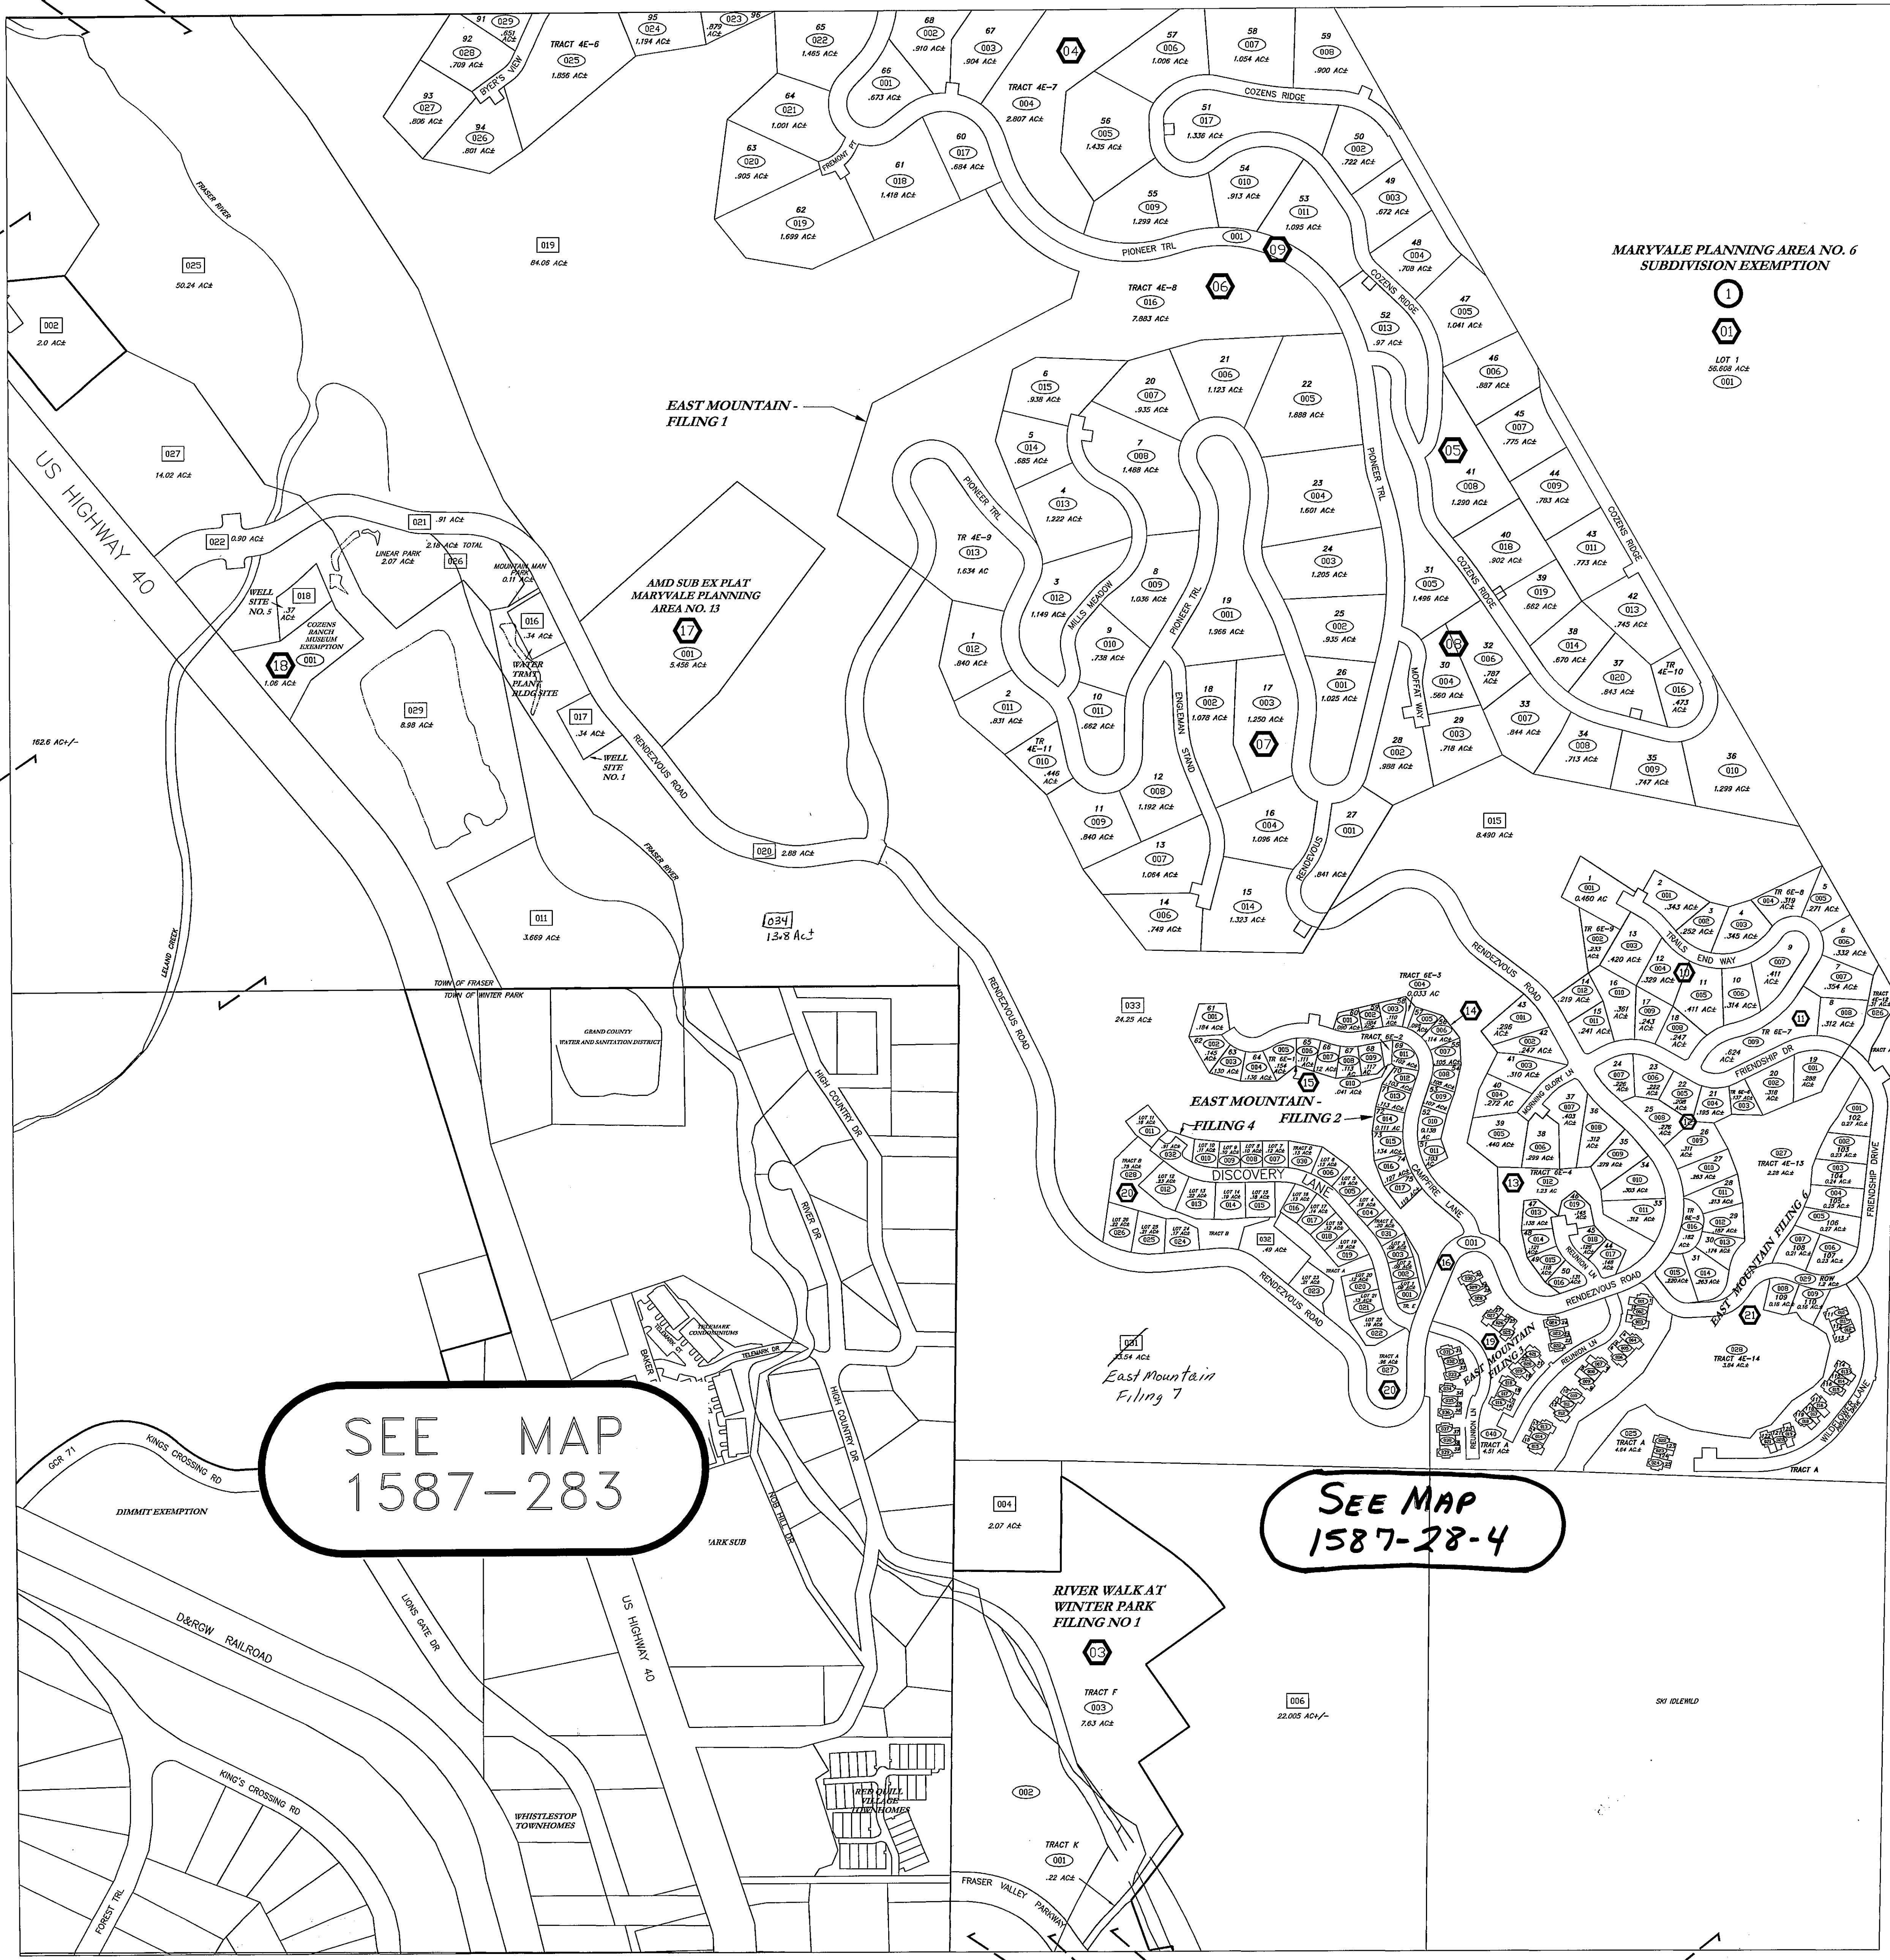

SEE MAP
1587-283

SEE MAP
1587-28-4

Adjoining
SEC 33, T1S, R75W
1587-331 & 1587-332

1587-331-09-003 1587-331-09-013 1587-331-09-012 1587-331-00-001