


# GRAND COUNTY

DRAWN BY <i>LD</i>		DATE
CHECKED BY		DATE
REVISED		
Date	By	Remarks
9-7-75	JL	UPDATE
2-77	SF	UPDATE

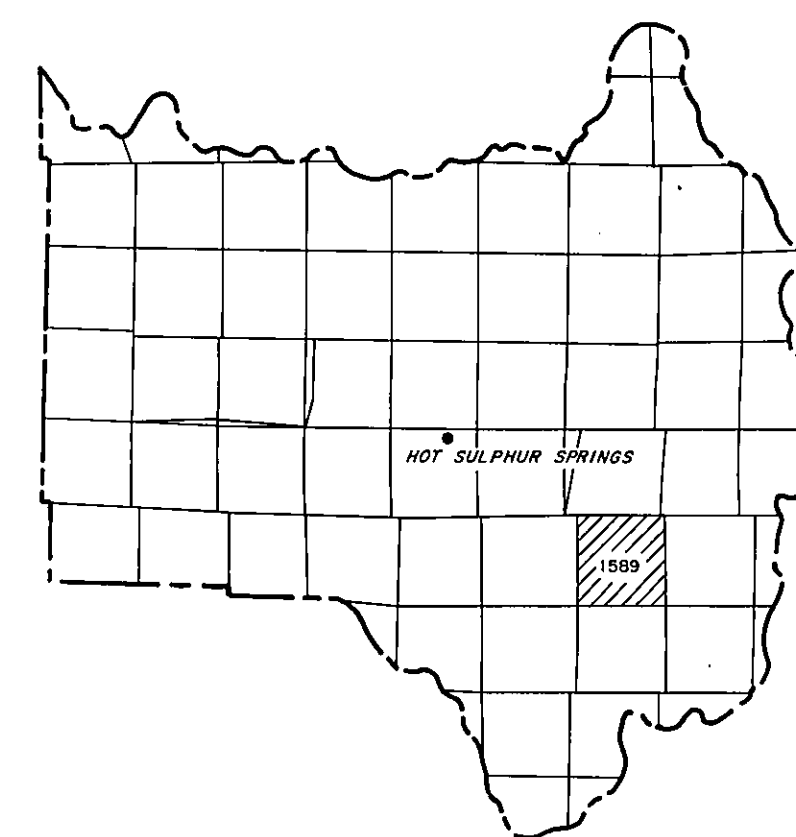

GRAND COUNTY  
Location Map



6	5	4	3	2	1
7	8	9	10	11	12
13	14	15	16	17	18
19	20	21	22	23	24
25	26	27	28	29	30
31	32	33	34	35	36

TOWNSHIP INDEX



Scale: 1" = 200'

WARNING: This map is for assessment purposes only. It is not necessarily accurate by surveying standards. Do not use for legal conveyance.

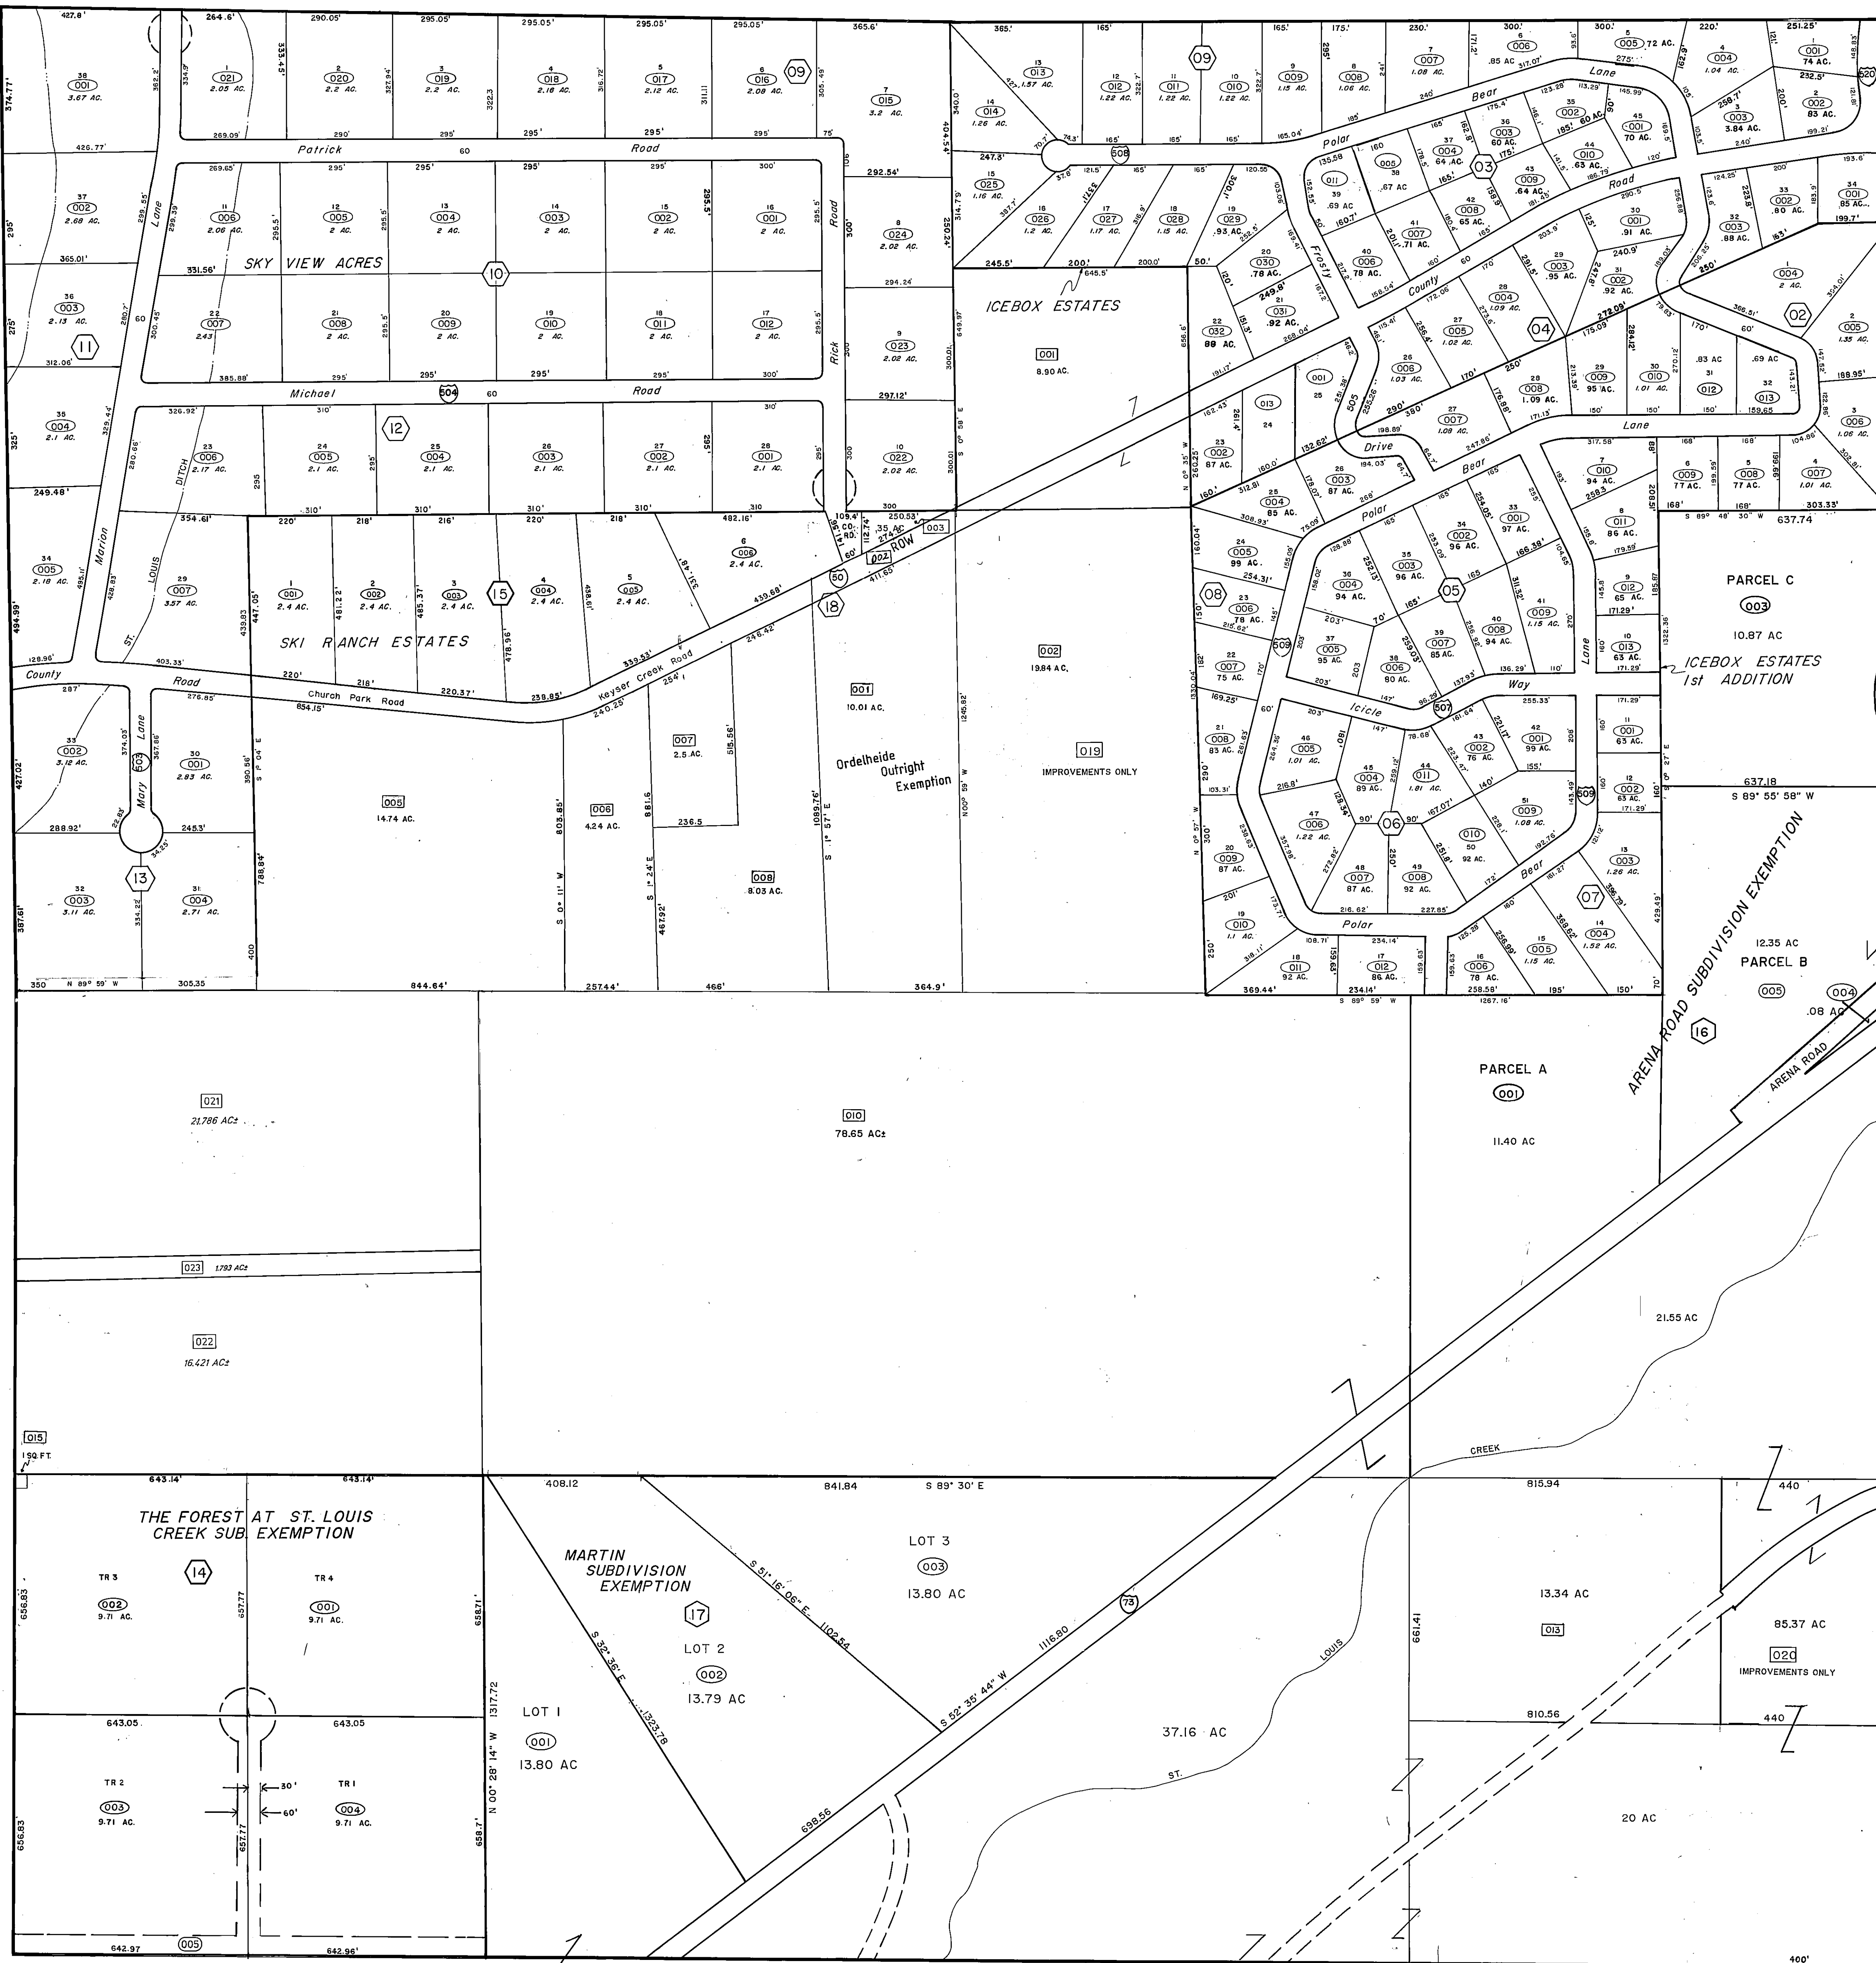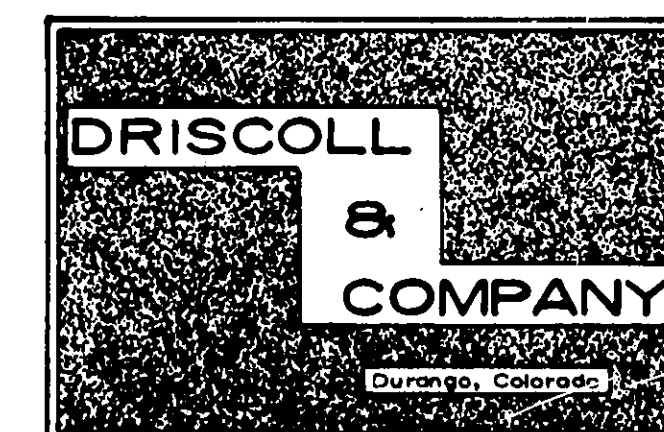

Adjoining  
T. 1 S., R. 76 W.  
SEC. 23  
1589-23

Adjoining  
T. 1 S., R. 75 W.  
1587